

project information:
Flutie Pass Development
19 Flutie Pass
Framingham, MA

client information:
DDR & Bozzuto
60 Mall Road
Burlington, MA

consultant information:

Issued for Approval
NOT FOR
CONSTRUCTION

drawing information:
drawing by: TC / DC
drawing checked by: DC
drawing scale: As Noted
drawing date: 8 June 2016

drawing revision:
project number: 16010.00

rev.	description	date





drawing name:
Third Floor Plan

Third Floor Plan
SCALE: 1/16" = 1'-0"



drawing number:
A-102

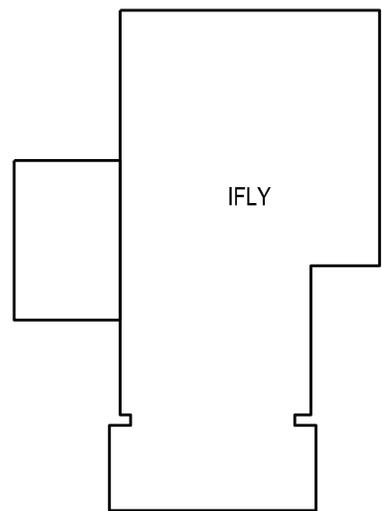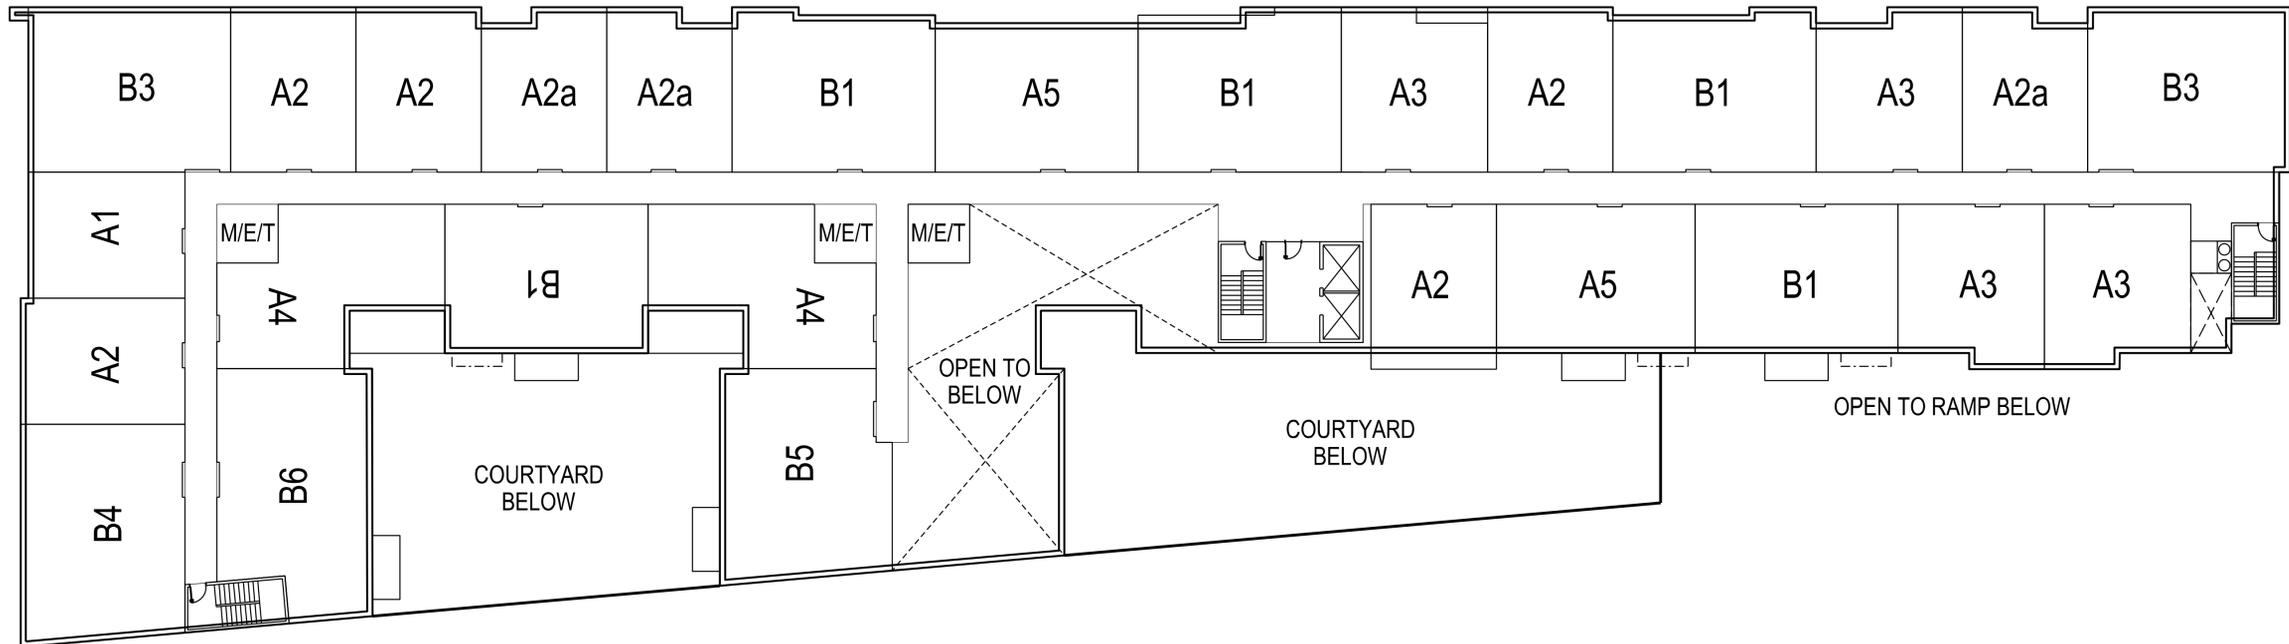

Fourth Floor Plan
SCALE: 1/16" = 1'-0"



project information:
Flutie Pass Development
19 Flutie Pass
Framingham, MA

client information:
DDR & Bozzuto
60 Mall Road
Burlington, MA

consultant information:

Issued for Approval
NOT FOR
CONSTRUCTION

drawing information:
drawing by: TC / DC
drawing checked by: DC
drawing scale: As Noted
drawing date: 8 June 2016

drawing revision:
project number: 16010.00

rev.	description	date



drawing name:
Fourth Floor Plan

drawing number:
A-103

Flutie Pass Development

19 Flutie Pass
Framingham, MA

DDR &
Bozzuto

60 Mall Road
Burlington, MA

Issued for Approval
NOT FOR
CONSTRUCTION

drawing by: TC / DC
drawing checked by: DC
drawing scale: As Noted
drawing date: 8 June 2016

drawing revision:
project number: 16010.00


rev.	description	date



Roof Plan

A-104

ALL MECHANICAL CONDENSERS TO BE LOCATED ON THE ROOF.
1 PER DWELLING UNIT, PLUS 1 PER COMMON AREA FURNACE / AHU.
CONDENSERS TO BE SCREENED FROM VIEW BY BUILDING PARAPETS, TYP.

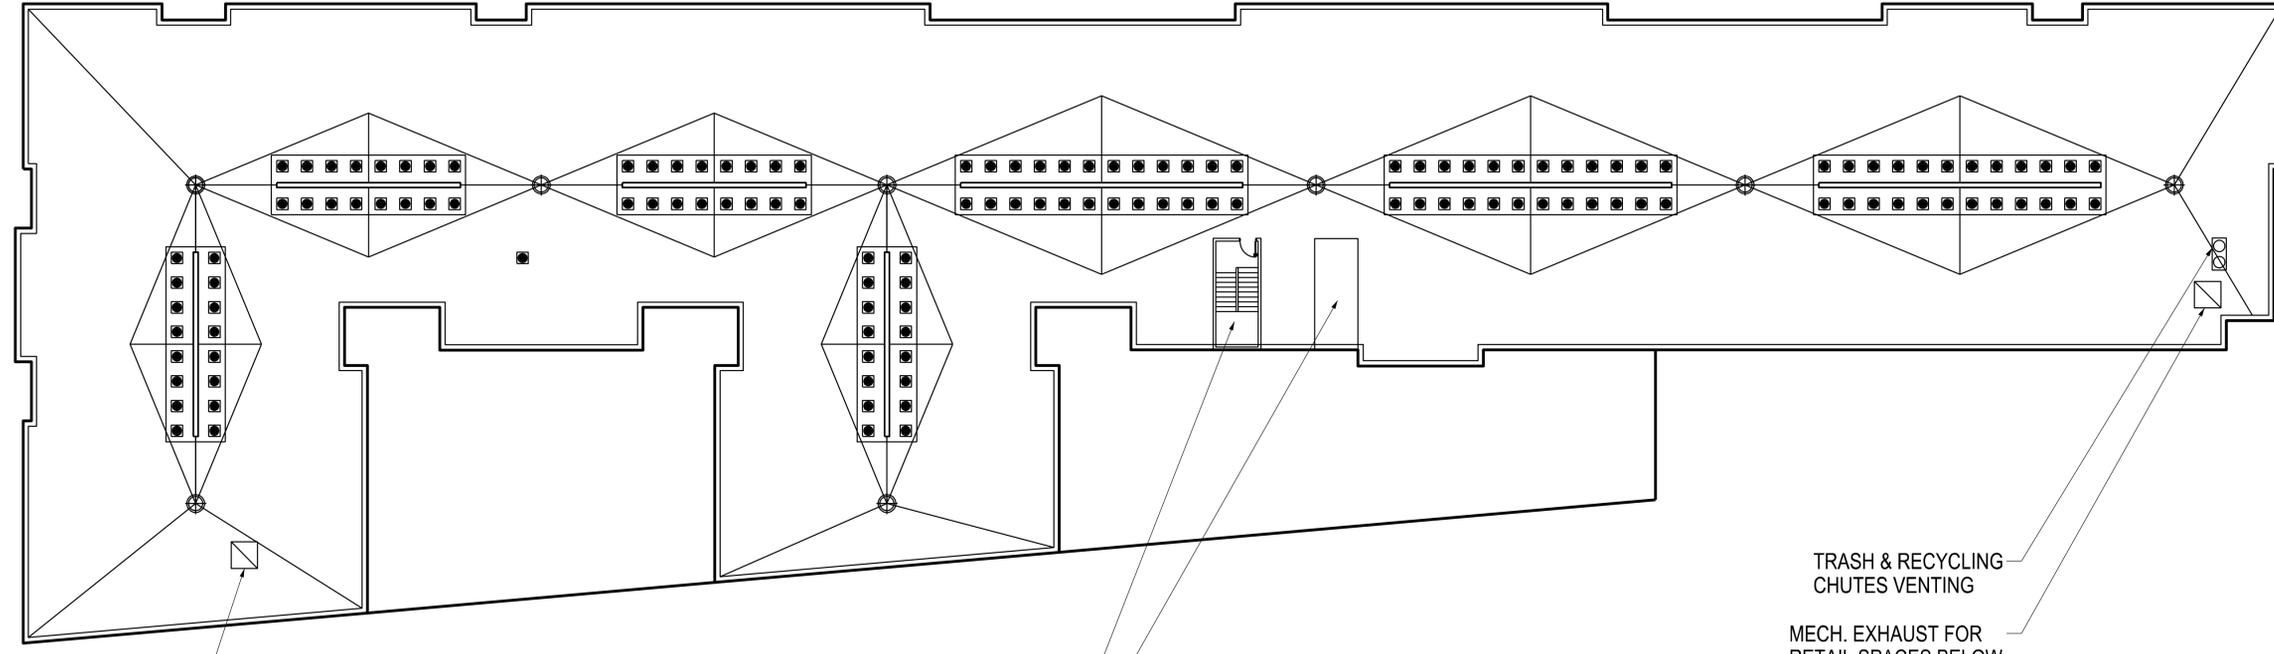

MECH. EXHAUST FOR
RETAIL SPACES BELOW

STAIR TO EXTEND FOR ROOF ACCESS

ELEVATOR OVERRUN

TRASH & RECYCLING
CHUTES VENTING

MECH. EXHAUST FOR
RETAIL SPACES BELOW

Typical Floor Plan
SCALE: 1/16" = 1'-0"

