



MPA MARGULIES PERRUZZI ARCHITECTS
 238 Congress Street | Boston, MA 02270 | 617.462.2222 | www.mp-architects.com
 Design for the way you work.

CLIENT INFORMATION
 15 Pleasant Street
 Connector
 Normandy Real
 Estate Partners

CONSULTANT INFORMATION
ERLAND CONSTRUCTION
 80 JOYCE AVENUE
 BURLINGTON, MA 01803
 781.372.1440
ODEH ENGINEERS
 1225 WHELAN SPENS AVENUE
 NORTH BEVERLY, MA 02454
 461.244.1771
RDK ENGINEERS
 70 FAIRFOLD STREET, 3RD FL. 400
 BOSTON, MA 02215
 617.343.9885

DATE	DESCRIPTION	BY



PROJECT NUMBER
 15P
DATE
 06/27/13
SCALE
 AS SHOWN
DRAWN BY
 A-NEW
PROJECT NUMBER - LAST USED
 15P
DRAWN BY
 A-NEW
RENDERING

EXHIBIT NUMBER
A-05

NOT FOR CONSTRUCTION




MPA MARGULIES PERRUZZI ARCHITECTS
 208 Congress Street | Boston, MA 02270 | 417.462.3232 | www.mp-architects.com
 Design for the way you work.

CLIENT INFORMATION
 15 Pleasant Street
 Connector
 Normandy Real Estate Partners

CONSULTANT INFORMATION

BRAND CONSTRUCTION 65 SECOND AVENUE BURLINGTON, MA 01803 781.272.3440	ODEH ENGINEERS 1220 MERRILL SPRING AVENUE NORTH PROVIDENCE, RI 02864 401.724.1771	RDK ENGINEERS 70 BAYVIEW STREET, SUITE 400 BOSTON, MA 02210 617.345.9863
---	---	--

SCALE	DATE
PROJECT NUMBER	SYMBOL

 

REVISIONS


DATE	DESCRIPTION
08/07/13	

DRAWN BY: _____ ARCH
 PROJECT NUMBER: 101314100
RENDERING


A-04

NOT FOR CONSTRUCTION

① EAST ELEVATION
1/8" = 1'-0"

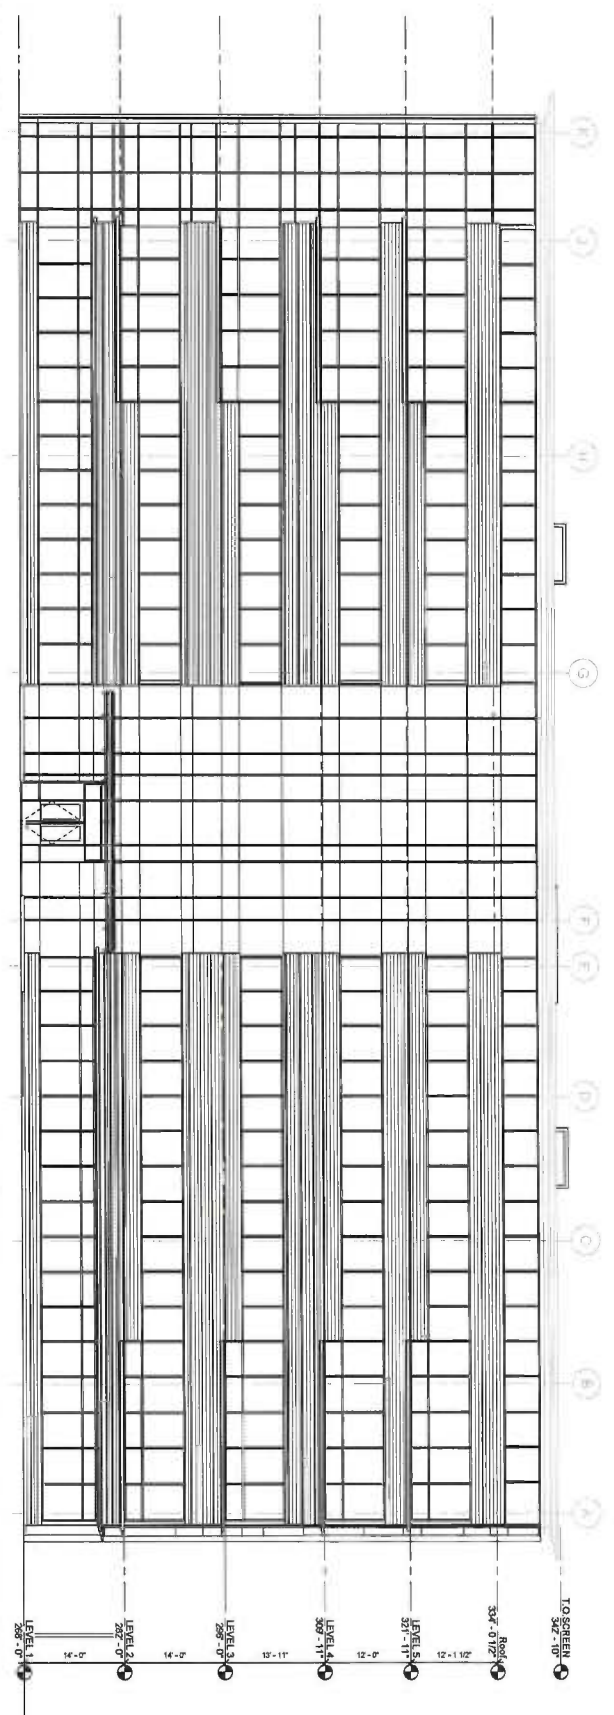


② SOUTH
1/8" = 1'-0"

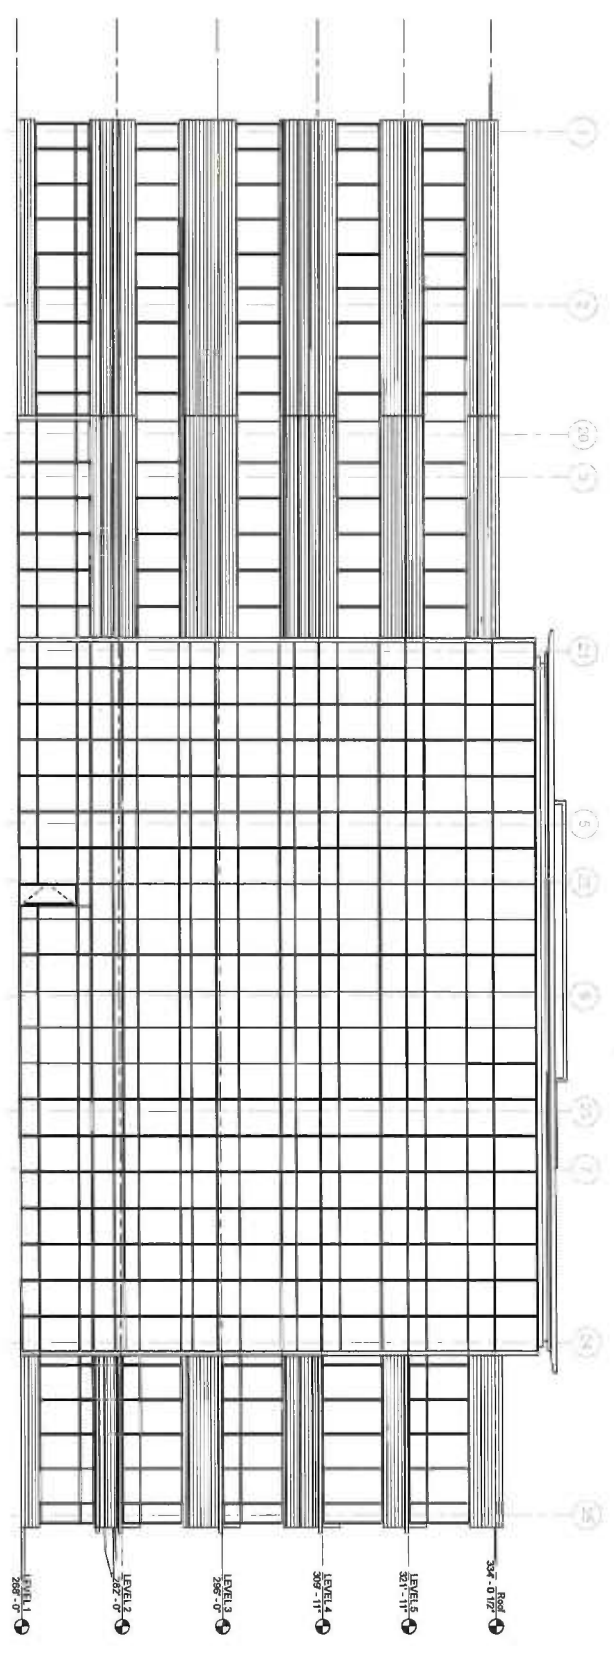

DATE: _____
SCALE: 1/8" = 1'-0"
DRAWN BY: _____
PROJECT NUMBER: _____
BUILDING ELEVATIONS

A-401

NOT FOR CONSTRUCTION

 

DATE	DESCRIPTION	BY

CONSULTANT INFORMATION

ERLAND CONSTRUCTION
80 SECOND AVENUE
BURLINGTON, MA 01803
781.272.9440

ODEH ENGINEERS
1223 MANHATTAN AVENUE
ROSLINDEN, MA 01969
401.241.1771

RDK ENGINEERS
20 HAMPDEN STREET, SUITE 600
ROSLINDEN, MA 01969
401.243.3865

CLIENT INFORMATION


15 Pleasant Street
Connector

Normandy Real
Estate Partners


MPA MARGULIES PERRUZZI ARCHITECTS

308 Congress Street | Boston, MA 02270 | 617.463.3333 | www.mpa-architects.com

Design for the way you work.

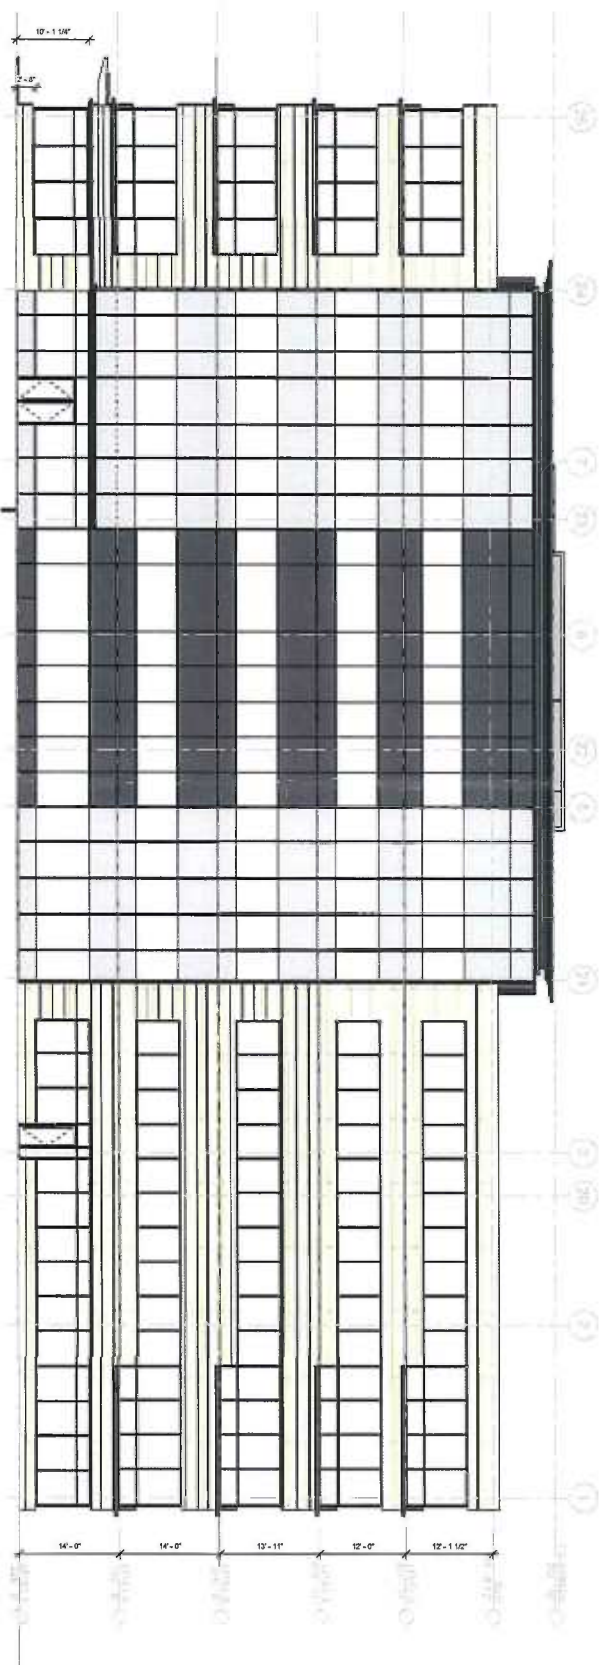

① NORTH
1/8" = 1'-0"

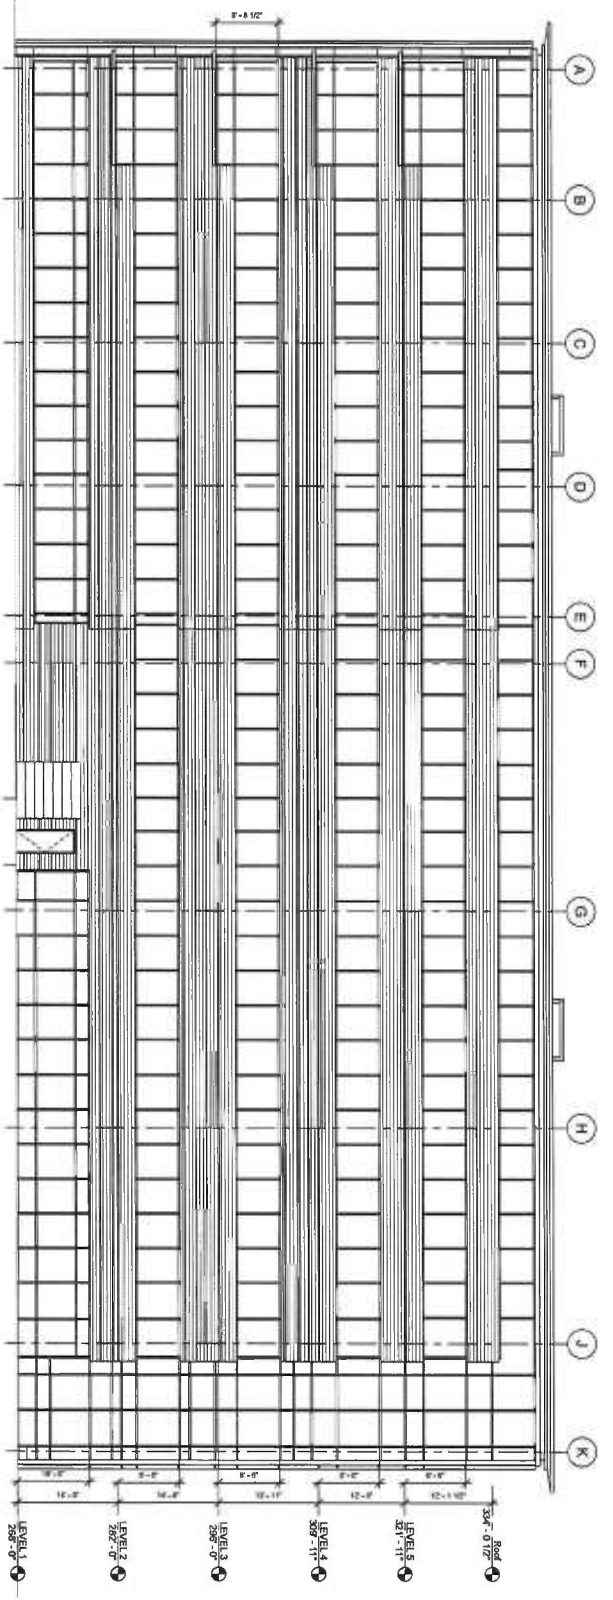

② WEST
1/8" = 1'-0"

NOT FOR CONSTRUCTION
A-402
EXAMINER'S MARK


DATE: 08/12/13
SCALE: 1/8" = 1'-0"
DRAWN BY: A-379
PROJECT NUMBER: 15-010-000
BUILDING ELEVATIONS

PROJECT NUMBER: 15-010-000
SCALE:

CONSULTANT INFORMATION
ERLAND CONSTRUCTION
83 SECOND AVENUE
BOSTON, MA 02103
781.272.3440
ODEH ENGINEERS
1225 WINDMILL SPRING AVENUE
NORTH PROVIDENCE, RI 02894
401.241.1771
RDE ENGINEERS
75 FAIRFOLD STREET, SUITE 800
BOSTON, MA 02210
617.343.3863

CLIENT INFORMATION
15 Pleasant Street
Connector
Normandy Real Estate Partners

MPA MARGULIES PERRUZZI ARCHITECTS
338 Congress Street | Boston, MA 02270 | 617.462.8232 | www.mppa-architects.com
Design for the way you work.

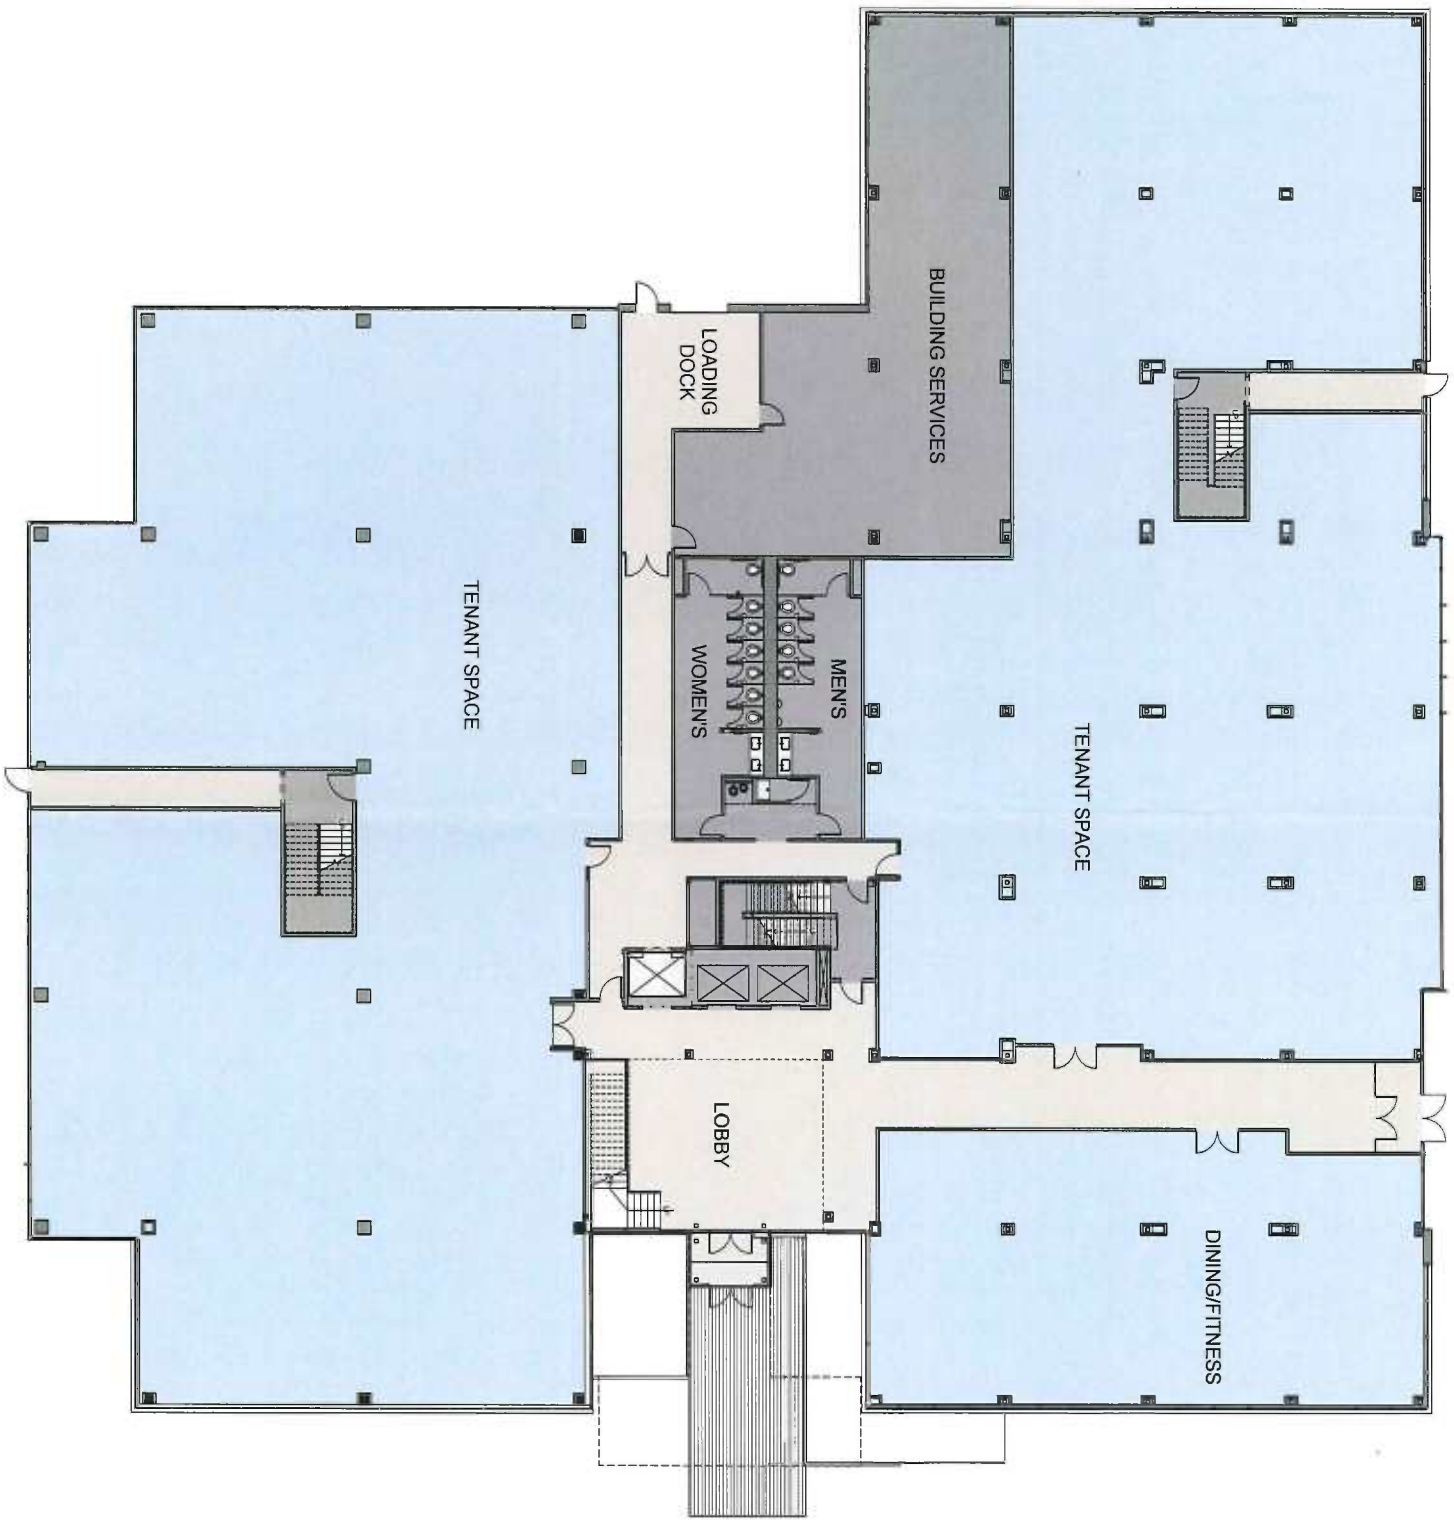

A-01
 NOT FOR CONSTRUCTION

PROJECT NUMBER: 1514
 DATE: 06/27/13
 SCALE: 1/8" = 1'-0"
 DRAWN BY: J. MANTON
 CHECKED BY: J. MANTON

NO.	DESCRIPTION	DATE

CONSULTANT INFORMATION

ERLAND CONSTRUCTION
 80 SECOND AVENUE
 BURLINGTON, MA 01803
 781.272.9440

ODEH ENGINEERS
 1223 AMHERST AVENUE
 NORTH FREDERICK, R 01054
 401.724.1771

RDK ENGINEERS
 70 PARK STREET, SUITE 600
 BOSTON, MA 02108
 617.543.3883


CLIENT INFORMATION

15 Pleasant Street
 Connector

Normandy Real
 Estate Partners

MPA MARGULIES PERRUZZI ARCHITECTS
 107 Congress Street | Boston, MA 02110 | 617.482.3332 | www.mpa-architects.com

Design for the way you work.

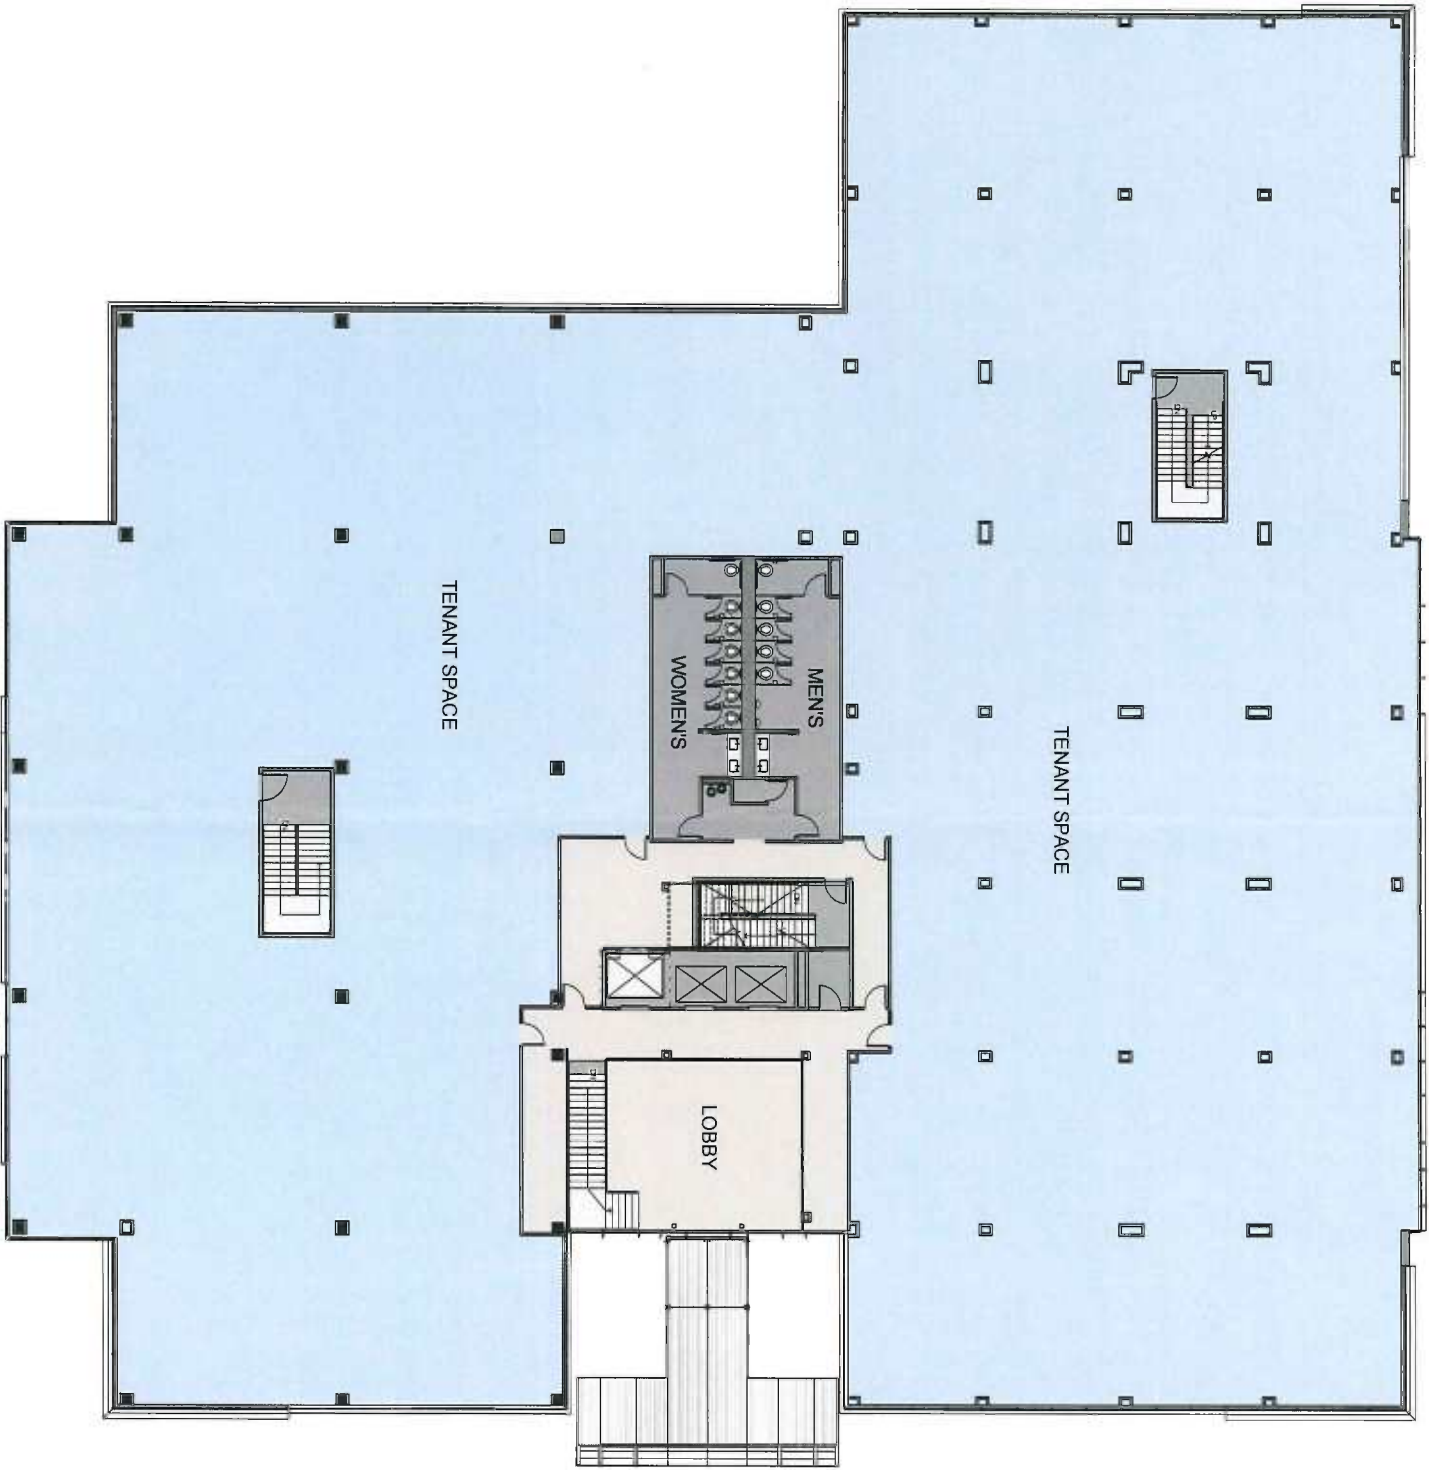

DATE: 08/27/13
 SCALE: 1/8" = 1'-0"
 DRAWN BY: AWP
 PROJECT NUMBER: 1013100
LEVEL 2 - FLOOR PLAN
A-02
 NOT FOR CONSTRUCTION




PROJECT NUMBER: 1013100
 SHEET: A-02

CONSULTANT INFORMATION

ERLAND CONSTRUCTION 80 SECOND AVENUE BURLINGTON, MA 01803 781.272.8440	ODBH ENGINEERS 1225 AMHERST SPRING AVENUE NORTH FORT MYERS, FL 33904 407.294.1771	RDK ENGINEERS 20 HANCOCK STREET, SUITE 400 ROSLINDEN, MA 02126 617.343.9863
--	---	---

CLIENT INFORMATION
 15 Pleasant Street
 Connector
 Normandy Real Estate Partners

MPA MARGULIES PERRUZZI ARCHITECTS
 108 Congress Street | Boston, MA 02270 | 617.462.3232 | www.mpa-architects.com
 Design for the way you work.

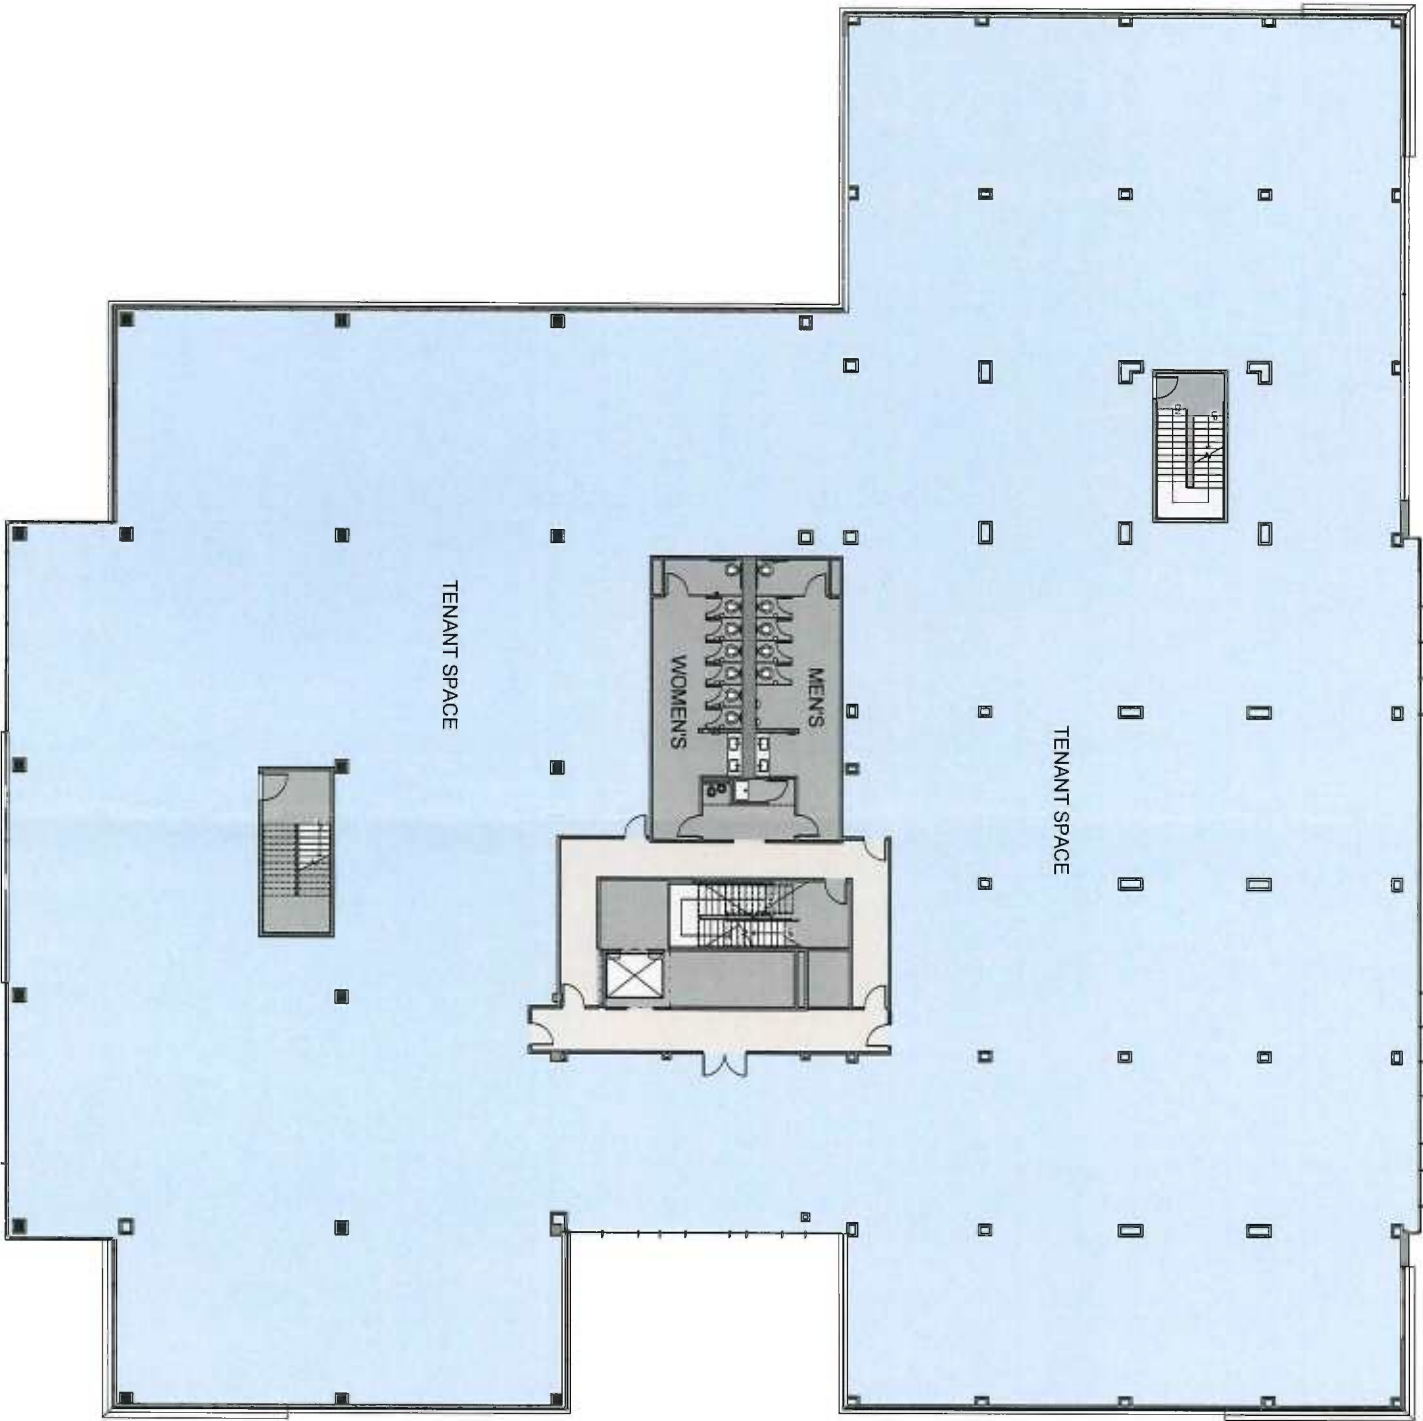

<p>DATE: 06/07/13 SCALE: 1/8" = 1'-0" DRAWN BY: [Name] PROJECT NUMBER: [Number] LEVELS 3-5 - FLOOR PLAN</p> <p>A-03</p> <p>NOT FOR CONSTRUCTION</p>	<p>PROJECT NUMBER: [Number]</p> <p>DATE: [Date]</p>	<p>CONSULTANT INFORMATION</p> <p>ERLAND CONSTRUCTION 81 EIGHTH AVENUE BURLINGTON, MA 01803 PH: 272.2640</p> <p>ODH ENGINEERS 1223 MINERAL SPRING AVENUE NORTH PROVIDENCE, RI 02876 401.724.1771</p> <p>RDX ENGINEERS 25 FABIO STREET SUITE 400 BOSTON, MA 02215 417.346.9865</p>	<p>CLIENT INFORMATION</p> <p>15 Pleasant Street Connector</p> <p>Normandy Real Estate Partners</p>	<p>MPA MARGULIES PERRUZZI ARCHITECTS</p> <p>388 Congress Street Boston, MA 02270 617.462.3332 www.mpa-architects.com</p> <p>Design for the way you work.</p>
---	---	--	---	---