


THIS PLAN IS BASED ON AN EXISTING CONDITIONS PLAN BY METROWEST ENGINEERING, INC., ON PLANS OBTAINED FROM THE TOWN OF FRAMINGHAM, AND ON FIELD OBSERVATION.



Vanasse Hangen Brustlin, Inc.

Transportation  
Land Development  
Environmental Services

101 Walnut Street, P.O. Box 9151  
Watertown, Massachusetts 02471  
617 924 1770 • FAX 617 924 2286

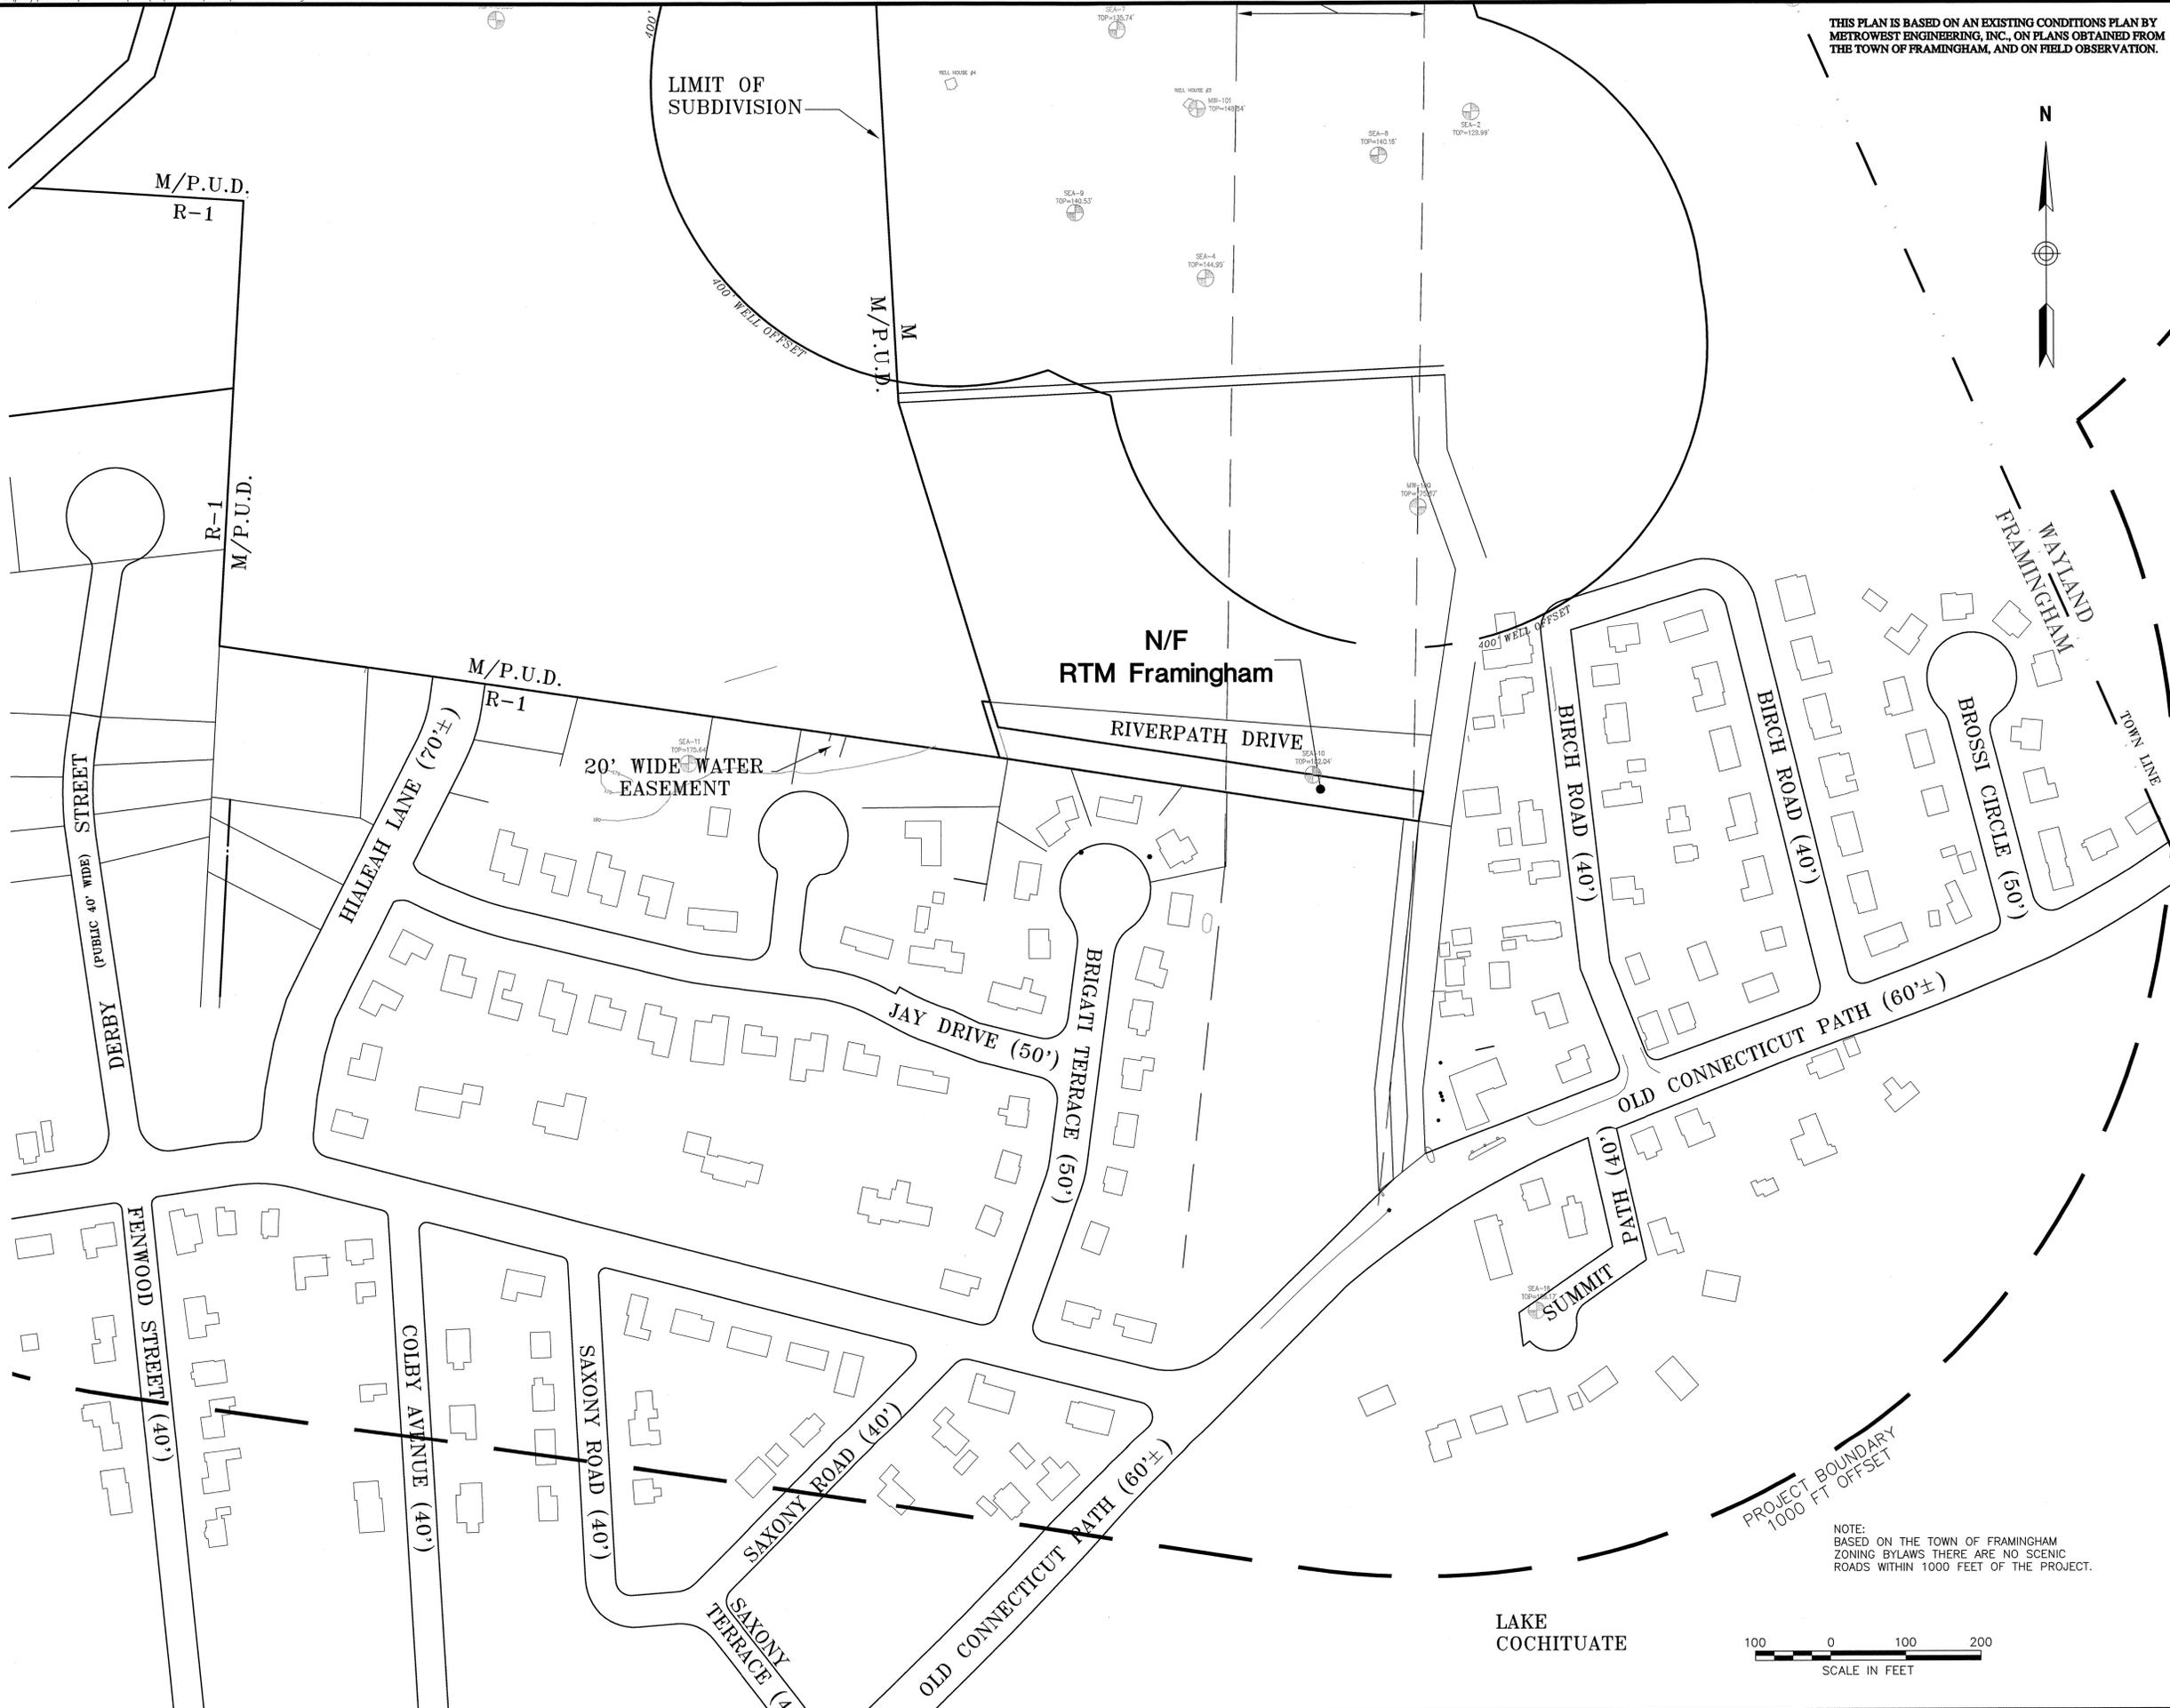

Owner:  
RTM Framingham LLC  
c/o Pulte Homes of New England  
15 Flanders Road, Suite 170  
Westborough, MA 01581  
P: (508) 870-9999

Developer/Applicant/Subdivider:  
Pulte Homes of New England  
15 Flanders Road, Suite 170  
Westborough, MA 01581  
P: (508) 870-9999

Commonwealth of Massachusetts - MWRA  
100 First Avenue  
Boston, MA 02129

Surveyor:  
Metrowest Engineering, Inc.  
75 Franklin Street  
Framingham, MA 01702  
P: (508) 626-0063

Landscape Architect:  
The Waterfield Design Group, Inc.  
50 Cross Street  
Winchester, MA 01890  
P: (781) 756-0001  
F: (781) 756-0007

No.	Revision	Date	Apprv.

Designed by	Drawn by	Checked by
CAD checked by	Approved by	
Scale 1" = 100'	Date December 7, 2006	
Project Title		

Riverpath Drive  
Roadway Improvements Plan

Framingham, Massachusetts  
Issued for  
Local Approvals

Not Approved for Construction  
Drawing Title

Locus Plan

Drawing Number  
**C-2**  
Sheet 2 of 7  
Project Number 09702.00

NOTE:  
BASED ON THE TOWN OF FRAMINGHAM  
ZONING BYLAWS THERE ARE NO SCENIC  
ROADS WITHIN 1000 FEET OF THE PROJECT.

SCALE IN FEET