




EXISTING FRONT ELEVATION



NEW FRONT ELEVATION


Tenant specific building signage will be submitted under separate application by Tenant

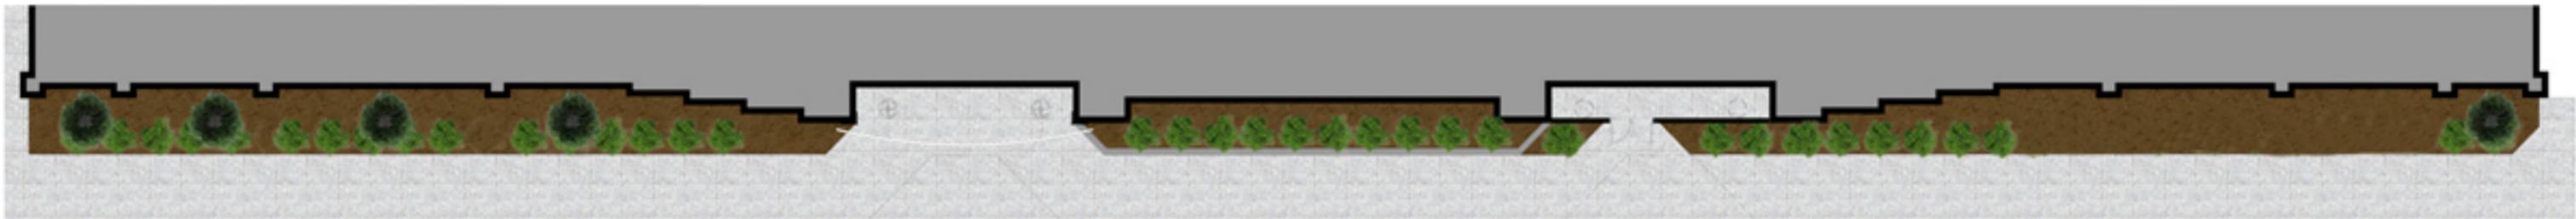

HARDSCAPE/ LANDSCAPE PLAN



NORTH EXISTING /PROPOSED ELEVATION

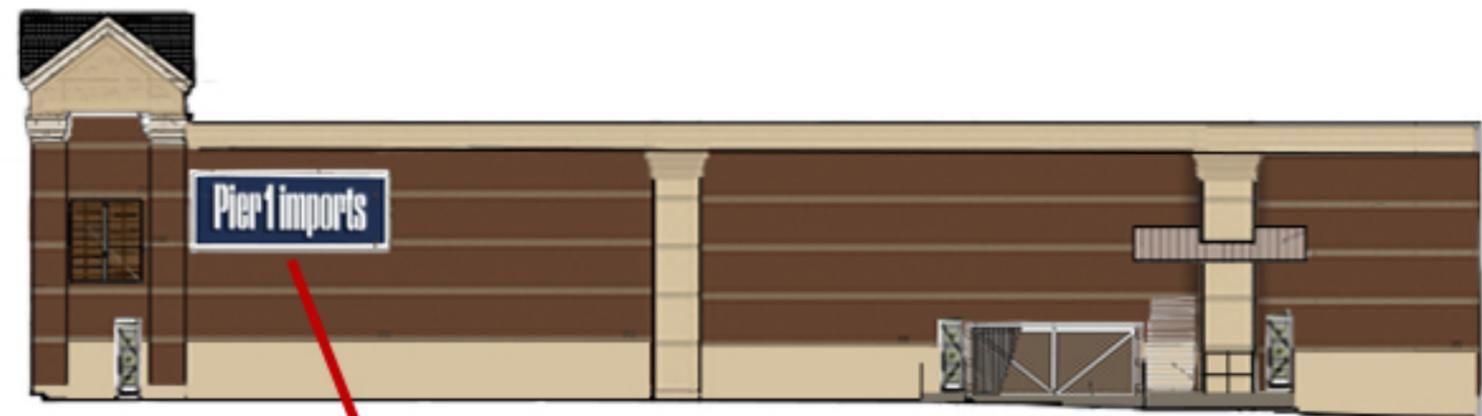

Tenant specific building signage will be submitted under separate application by Tenant