
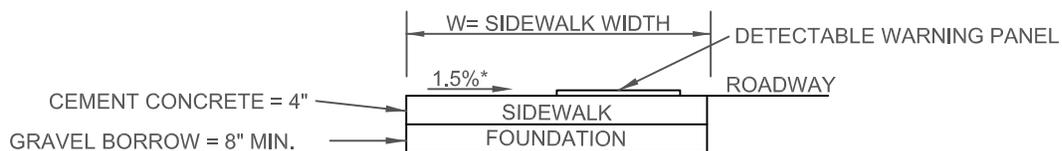


WHEELCHAIR RAMPS SHALL BE CONSTRUCTED IN CONFORMANCE WITH THE CURRENT REGULATIONS OF THE ARCHITECTURAL ACCESS BOARD, THE AMERICANS WITH DISABILITIES ACT AND THE CURRENT MASSDOT CONSTRUCTION STANDARDS.

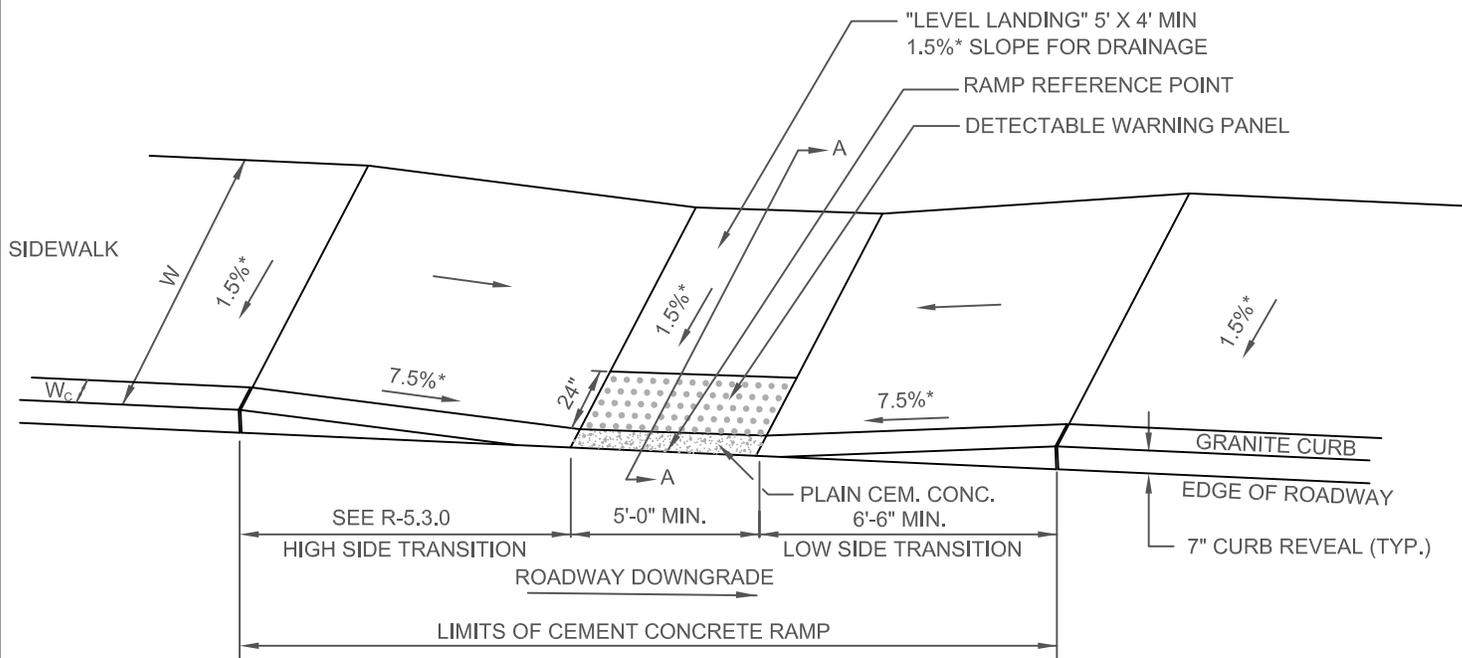

SECTION A-A

WHEELCHAIR RAMP TYPE A

NOT TO SCALE

LEGEND:

W = SIDEWALK WIDTH

W_c = CURB WIDTH

* = TOLERANCE FOR CONSTRUCTION $\pm 0.5\%$

USABLE SIDEWALK WIDTH PER AAB = $W - W_c$

USABLE SIDEWALK WIDTH PER AAB IS NOT TO BE LESS THAN 4'-0"

NOTE:

FOR DETECTABLE WARNING PANEL DETAIL SEE STANDARD DRAWING R-5.3.6



TOWN OF FRAMINGHAM
DEPARTMENT OF PUBLIC WORKS

WHEELCHAIR RAMP TYPE A

DATE:
JAN. 2016

REV:
1

DETAIL NO.

R-5.3.1