


WHEELCHAIR RAMPS SHALL BE CONSTRUCTED IN CONFORMANCE WITH THE CURRENT REGULATIONS OF THE ARCHITECTURAL ACCESS BOARD, THE AMERICANS WITH DISABILITIES ACT AND THE CURRENT MASSHIGHWAY CONSTRUCTION STANDARDS.

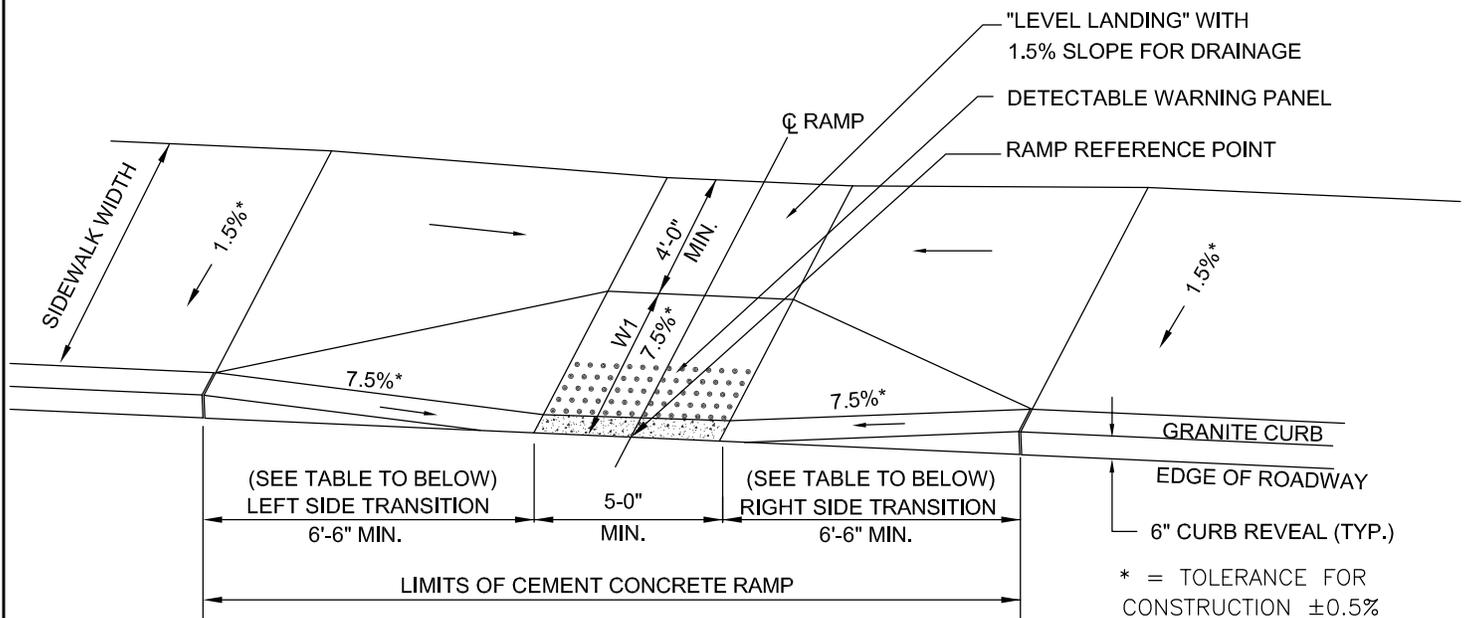

WHEELCHAIR RAMP TYPE C
NOT TO SCALE

NOTE:
FOR DETECTABLE WARNING
PANEL DETAIL SEE
STANDARD DRAWING R-5.3.6



TOWN OF FRAMINGHAM
DEPARTMENT OF PUBLIC WORKS

WHEELCHAIR RAMP TYPE C

DATE:
FEB. 2010

REV:
0

DETAIL NO.

R-5.3.3