





 
 
 
 
 
 
 

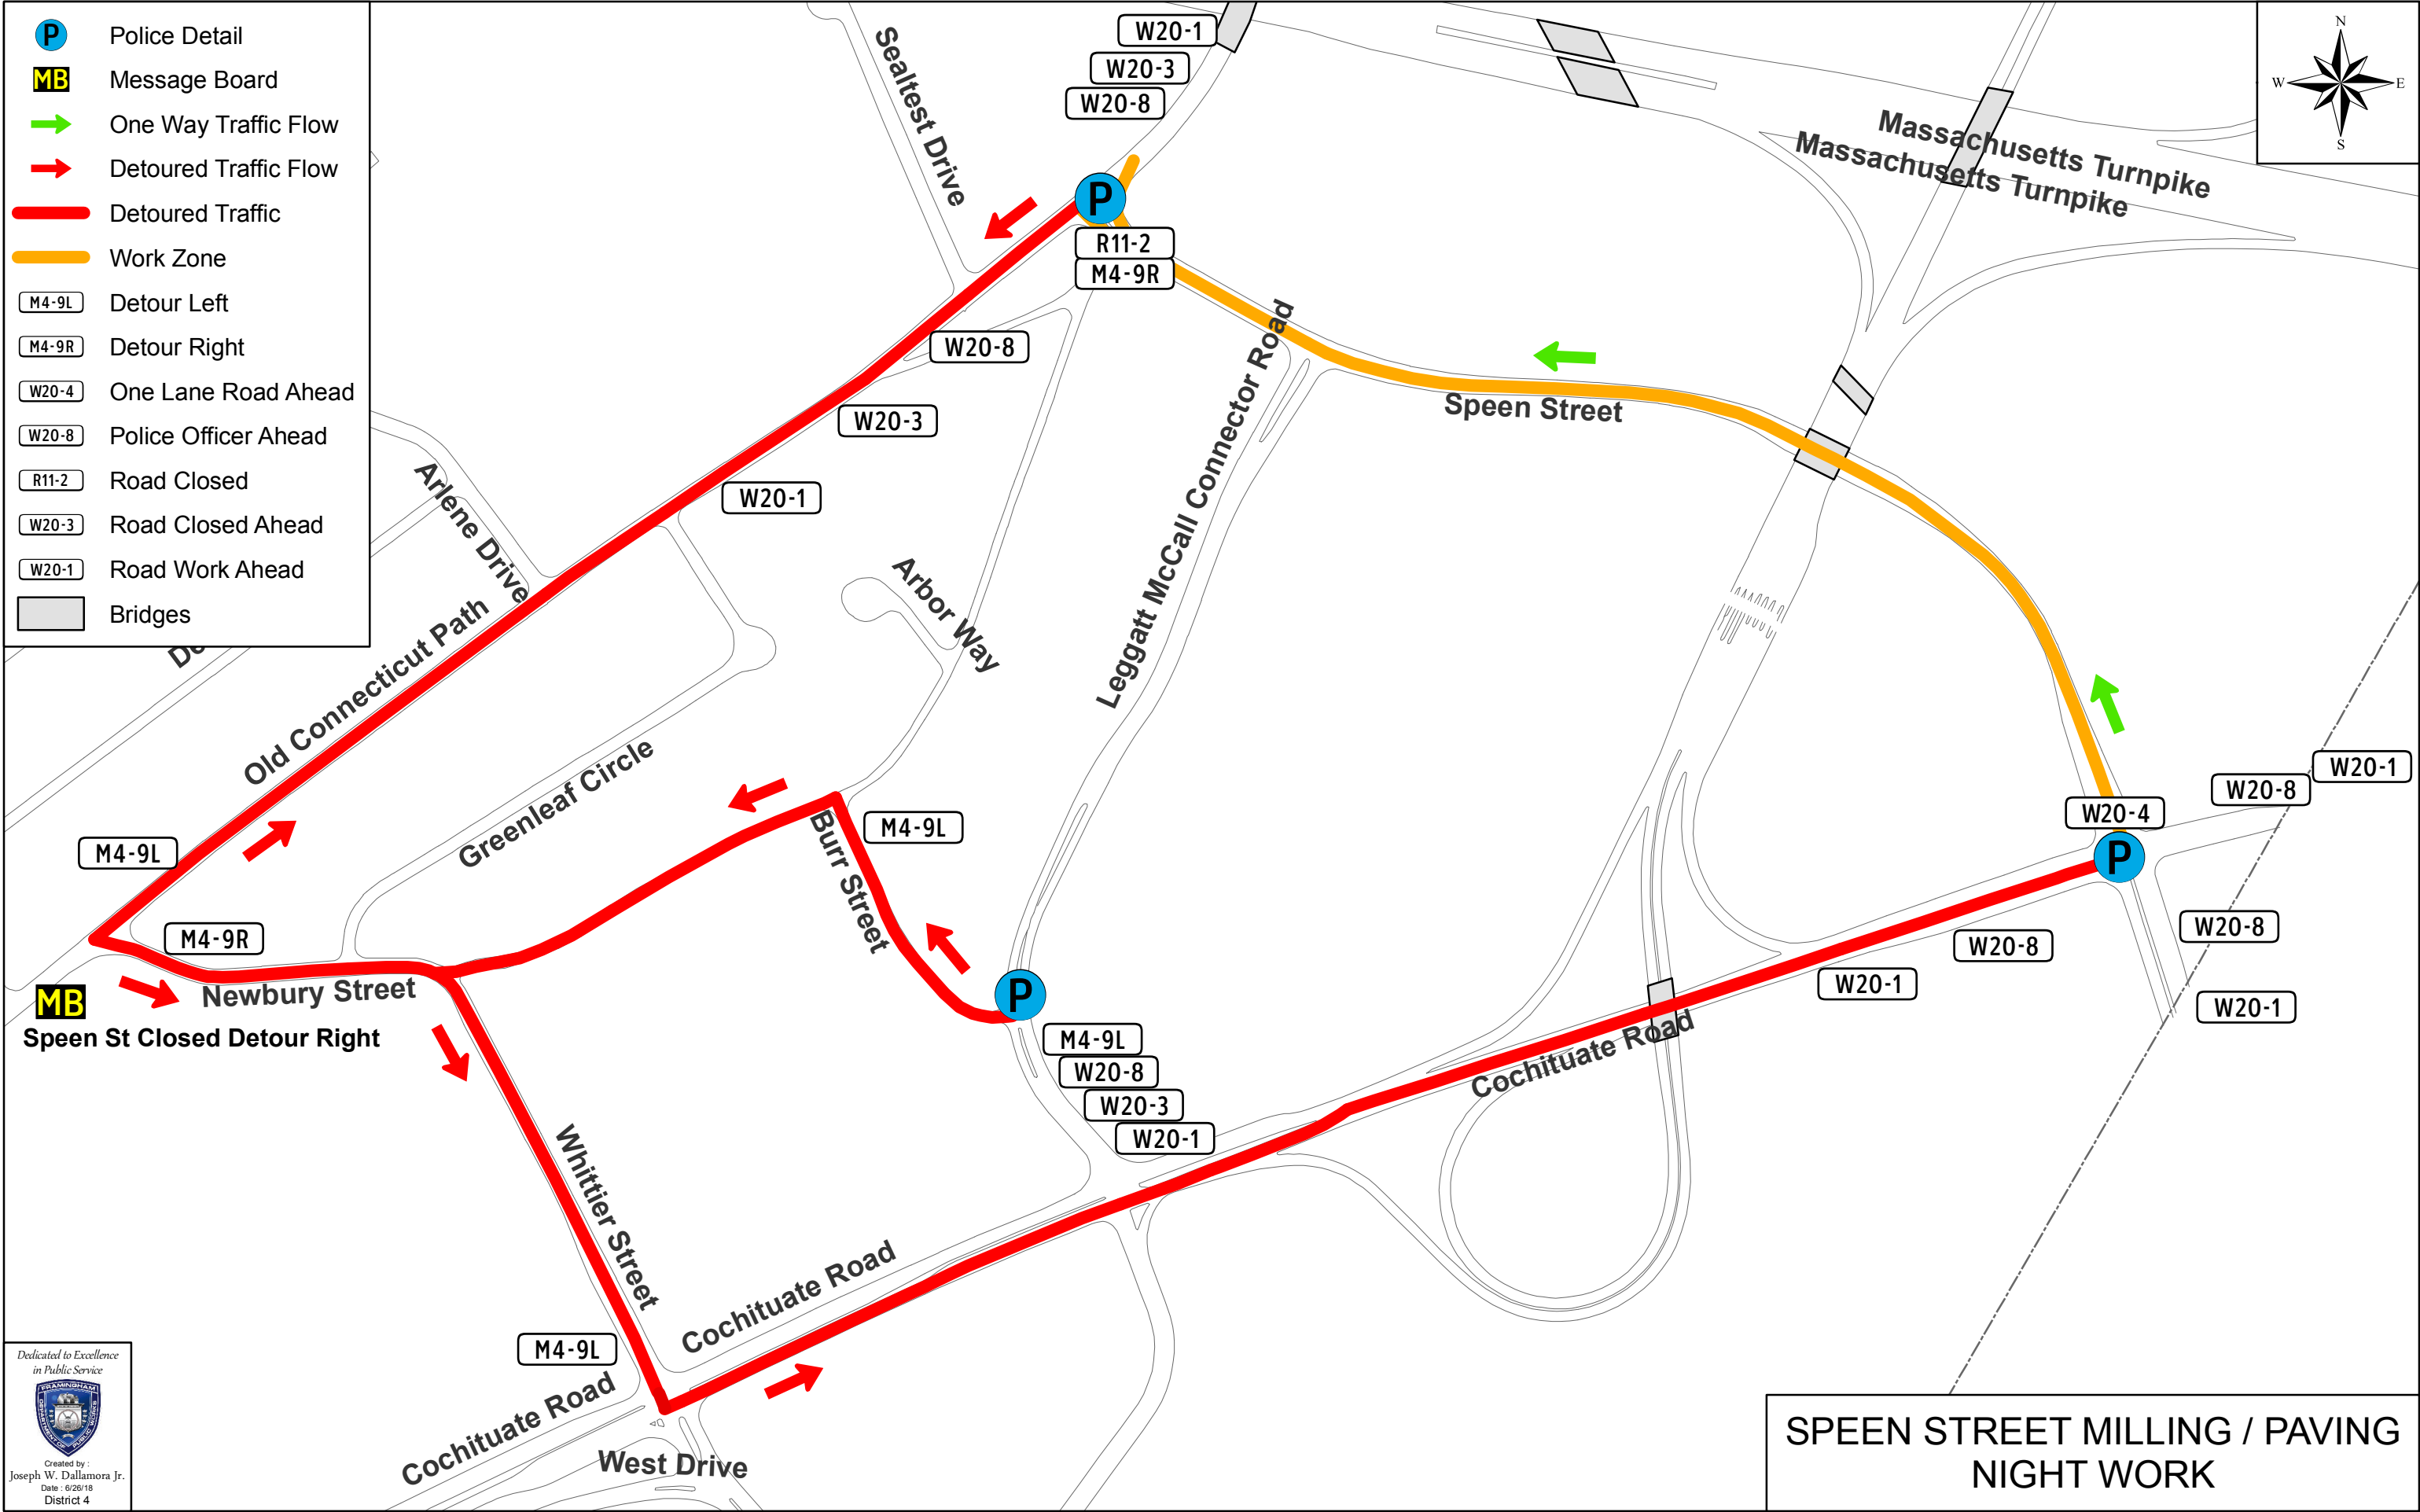
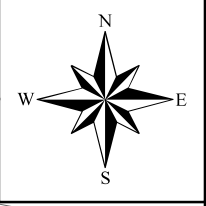


-  Police Detail
-  Message Board
-  One Way Traffic Flow
-  Detoured Traffic Flow
-  Detoured Traffic
-  Work Zone
-  Detour Left
-  Detour Right
-  One Lane Road Ahead
-  Police Officer Ahead
-  Road Closed
-  Road Closed Ahead
-  Road Work Ahead
-  Bridges



**SPEEN STREET MILLING / PAVING
NIGHT WORK**