





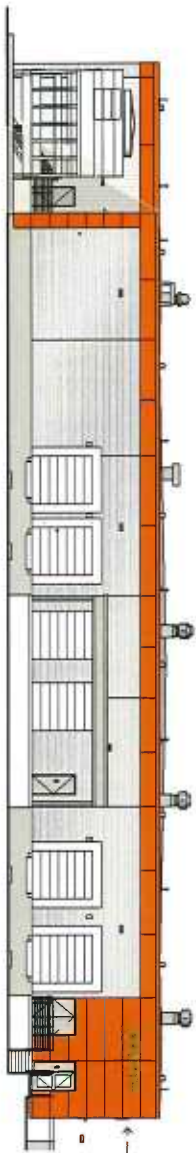

6 NORTH ELEVATION
SCALE: 1/32" = 1'-0"




3 EAST ELEVATION
SCALE: 1/32" = 1'-0"

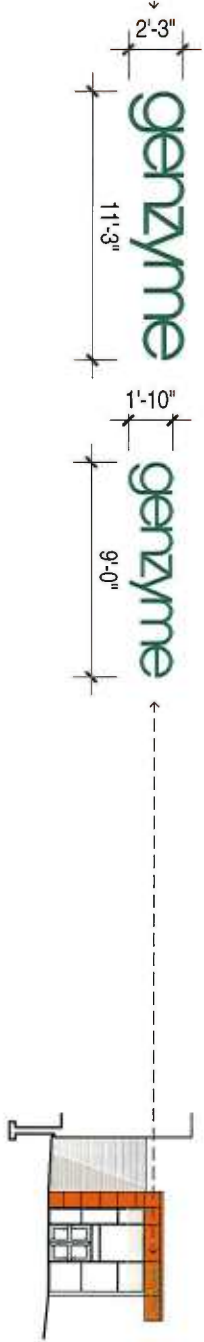


4 EXT SIGNAGE
SCALE: 1/8" = 1'-0"

5 ENTRY EAST ELEVATION
SCALE: 1/32" = 1'-0"

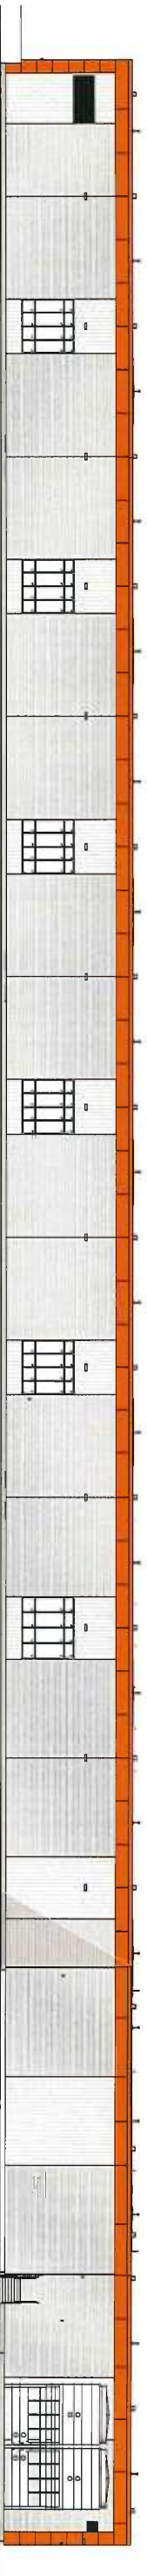

2 SOUTH ELEVATION
SCALE: 1/32" = 1'-0"

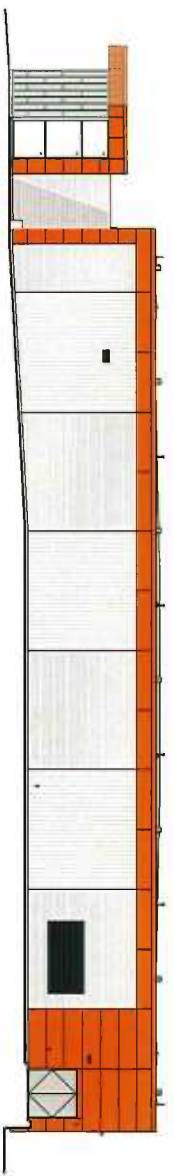

1 WEST ELEVATION
SCALE: 1/32" = 1'-0"

DATE:	12/19/13
ISSUE:	
SCALE:	As indicated
REF:	
DR BY:	DJD
CK BY:	BWL

BUILDING ELEVATIONS
GENZYME FABRAZYME DSP MANUFACTURING FACILITY
 8 NEW YORK AVENUE FRAMMINGHAM, MA
 JOB NO.: 13088



1000 Massachusetts Avenue
 Cambridge, MA 02138
 617.547.5400 Fax 800.648.4920

