



CITY OF FRAMINGHAM
DEPARTMENT OF PUBLIC WORKS


SUMP MANHOLE

DATE:
MARCH 2017

REV:
2

DETAIL NO.

D-4.2.2

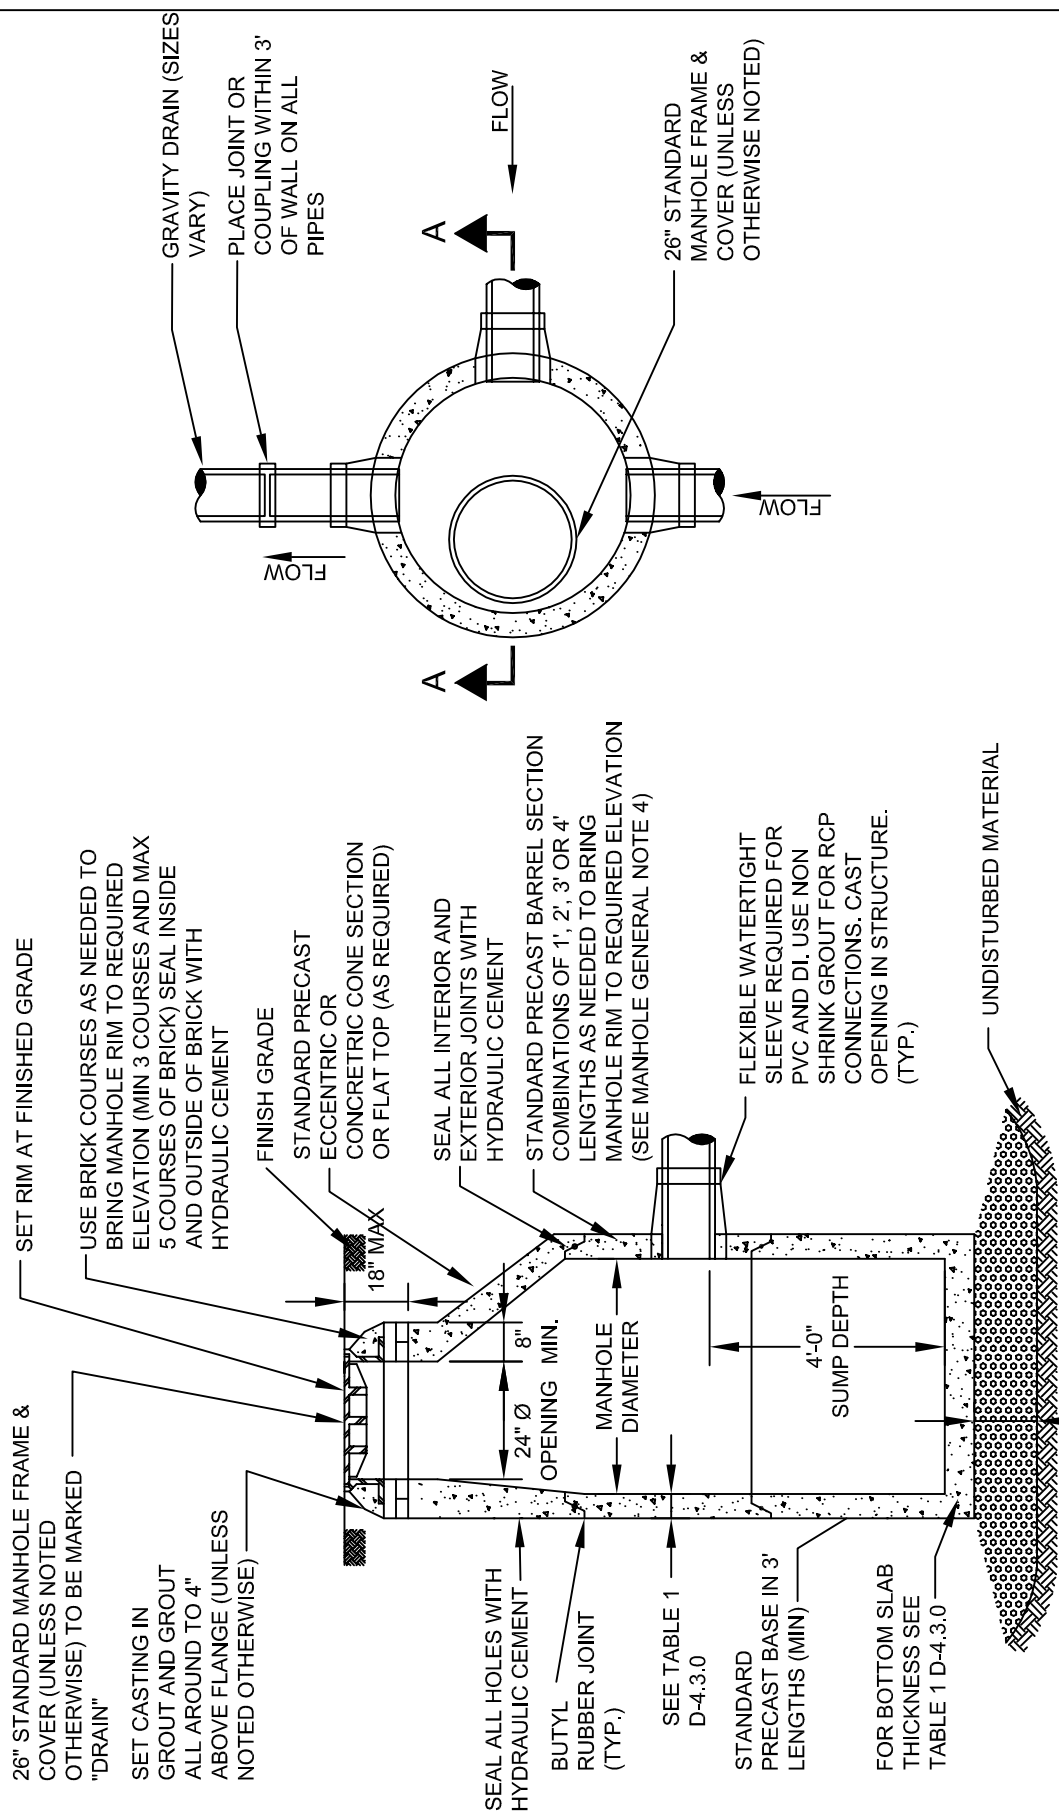

PLAN

SECTION A-A

NOT TO SCALE