
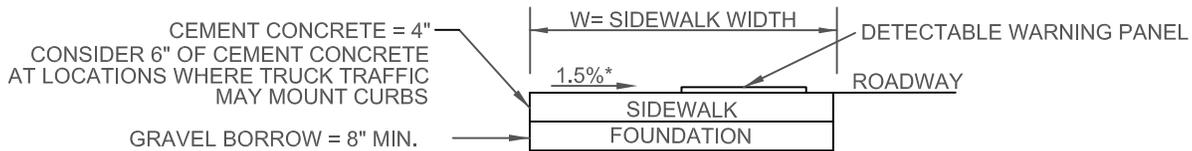


WHEELCHAIR RAMPS SHALL BE CONSTRUCTED IN CONFORMANCE WITH THE CURRENT REGULATIONS OF THE ARCHITECTURAL ACCESS BOARD, THE AMERICANS WITH DISABILITIES ACT AND THE CURRENT MASSDOT CONSTRUCTION STANDARDS.

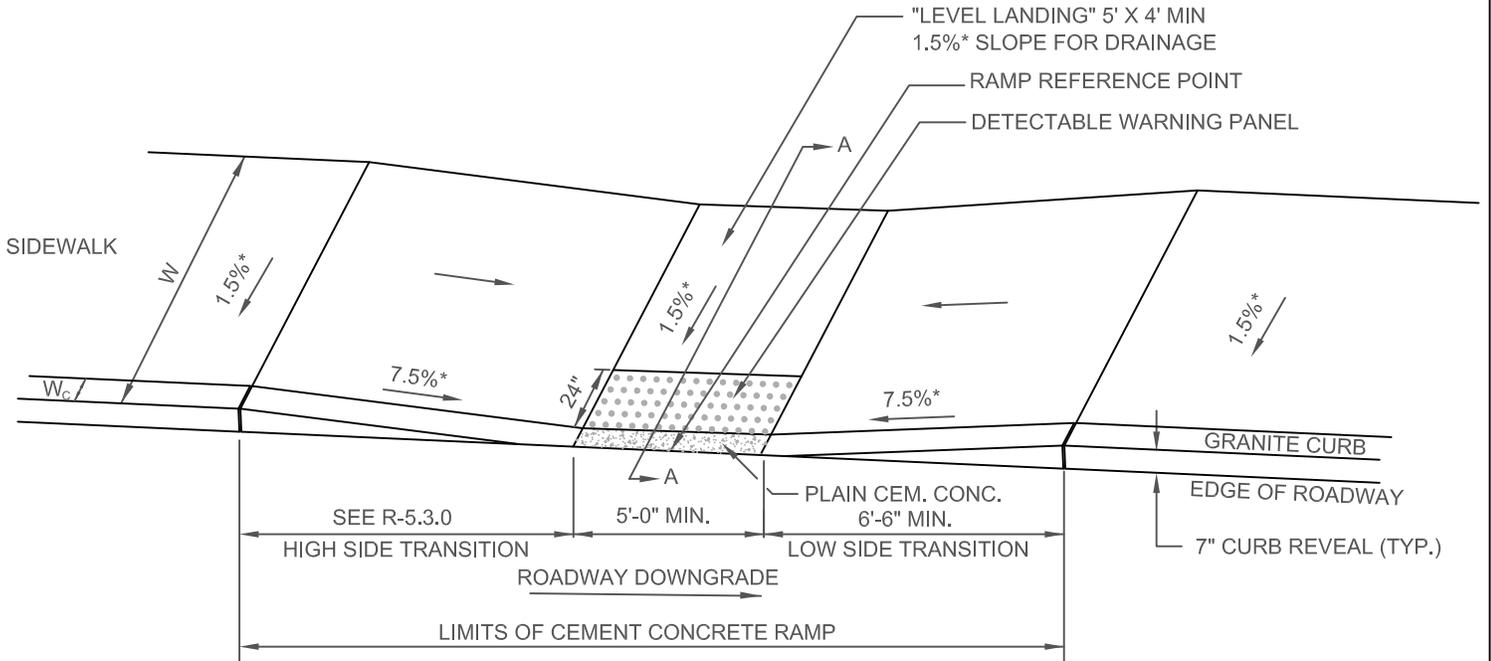

SECTION A-A

WHEELCHAIR RAMP TYPE A

NOT TO SCALE

LEGEND:

$W$  = SIDEWALK WIDTH

$W_c$  = CURB WIDTH

\* = TOLERANCE FOR CONSTRUCTION  $\pm 0.5\%$

USABLE SIDEWALK WIDTH PER AAB =  $W - W_c$

USABLE SIDEWALK WIDTH PER AAB IS NOT TO BE LESS THAN 4'-0"

NOTE:

FOR DETECTABLE WARNING PANEL DETAIL SEE STANDARD DRAWING R-5.3.6



CITY OF FRAMINGHAM  
DEPARTMENT OF PUBLIC WORKS

WHEELCHAIR RAMP TYPE A

DATE:  
MARCH 2017

REV:  
2

DETAIL NO.

R-5.3.1