
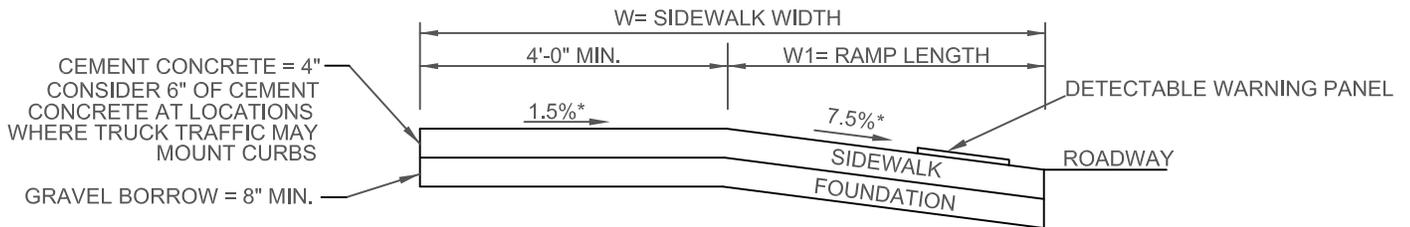


WHEELCHAIR RAMPS SHALL BE CONSTRUCTED IN CONFORMANCE WITH THE CURRENT REGULATIONS OF THE ARCHITECTURAL ACCESS BOARD, THE AMERICANS WITH DISABILITIES ACT AND THE CURRENT MASSDOT CONSTRUCTION STANDARDS.

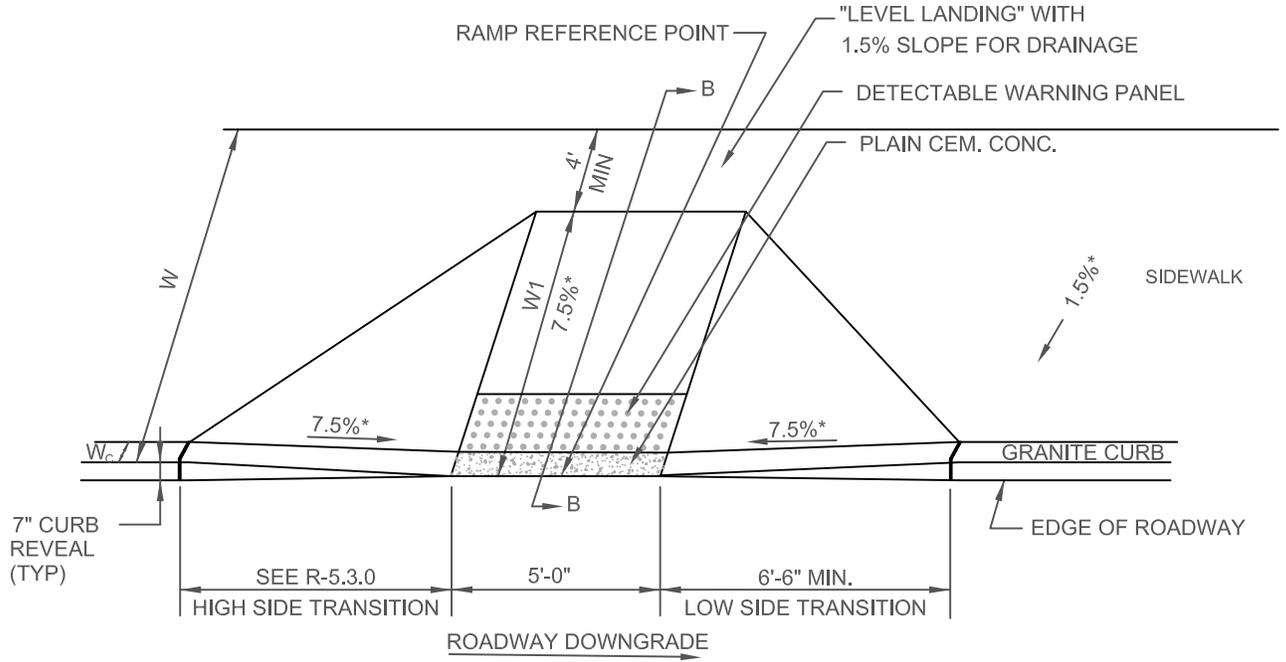

**LEGEND:**

W = SIDEWALK WIDTH

W<sub>c</sub> = CURB WIDTH

\* = TOLERANCE FOR CONSTRUCTION ±0.5%

USABLE SIDEWALK WIDTH PER AAB = W - W<sub>c</sub>

USABLE SIDEWALK WIDTH PER AAB IS NOT TO BE LESS THAN 4'-0"

**NOTE:**

FOR DETECTABLE WARNING PANEL DETAIL SEE STANDARD DRAWING R-5.3.6



CITY OF FRAMINGHAM  
DEPARTMENT OF PUBLIC WORKS

WHEELCHAIR RAMP TYPE B

DATE:  
MARCH 2017

REV:  
2

DETAIL NO.

R-5.3.2