


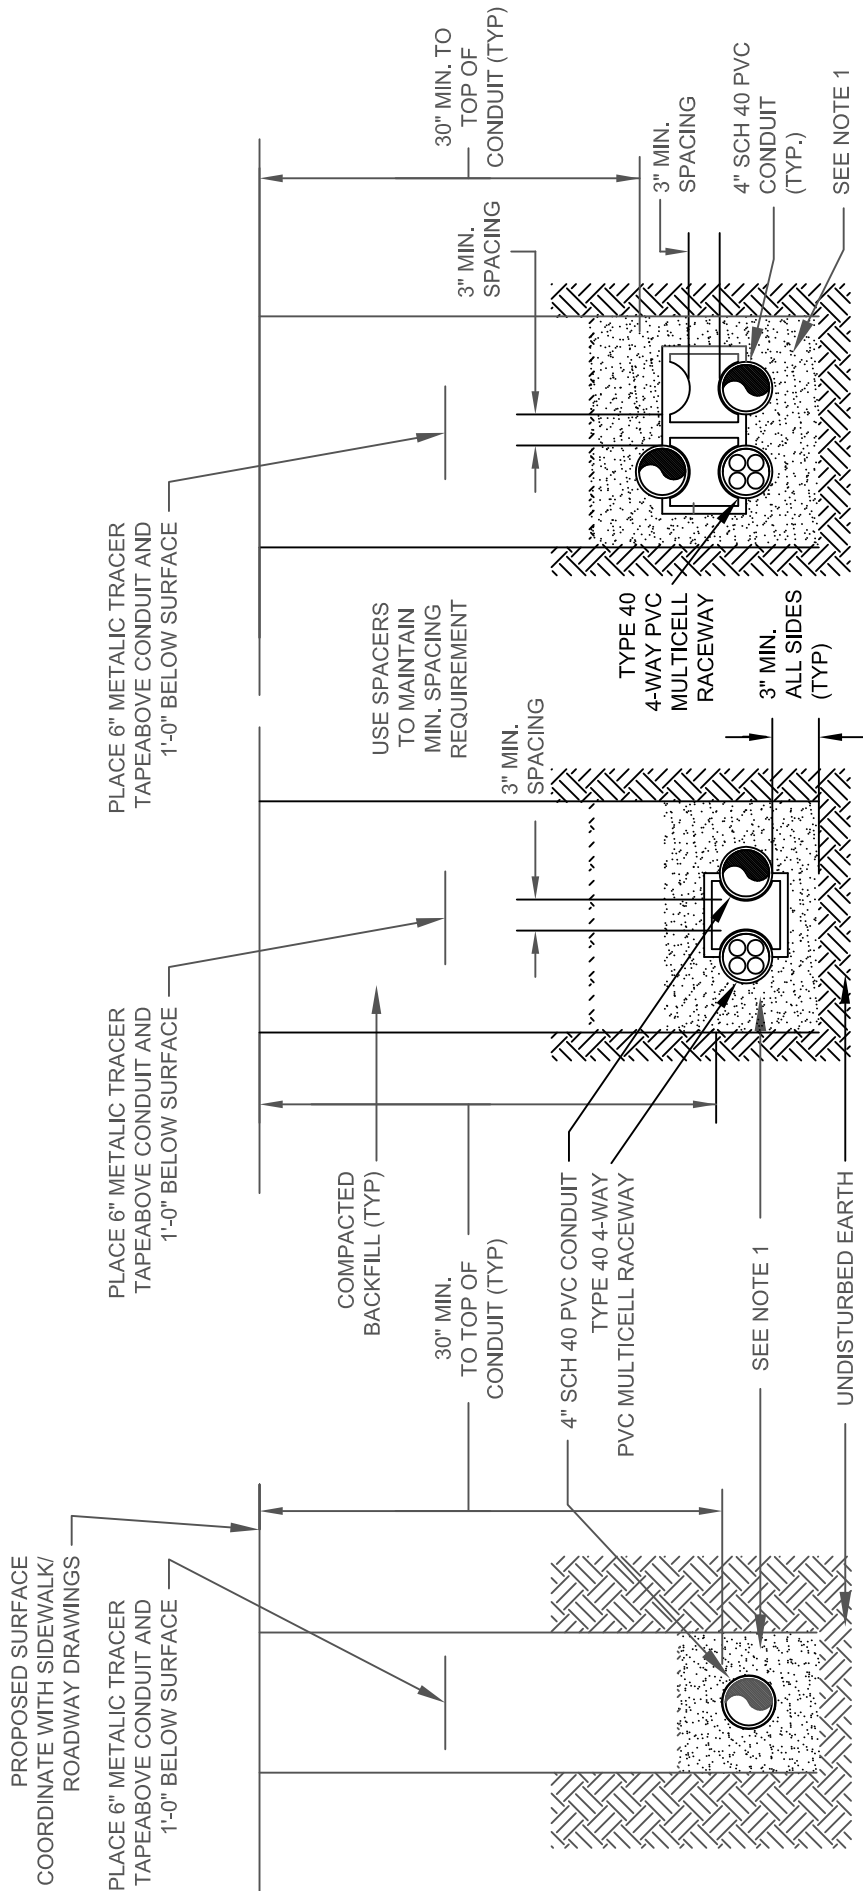

TRENCH DETAIL FOR  
COMMUNICATIONS CONDUIT



CONCRETE ENCASED  
(1X1 CONFIGURATION)

CONCRETE ENCASED  
(1X2 CONFIGURATION)

CONCRETE ENCASED  
(1X1 OR 1X2 CONFIGURATION OVER  
1X2 CONFIGURATION)

NOTE:

1. CONDUIT TO BE ENCASED IN CEMENT CONCRETE WITH 3" MINIMUM COVER ON ALL SIDES.
2. COVERS SHALL BE STEEL.

NOT TO SCALE