


PLAN

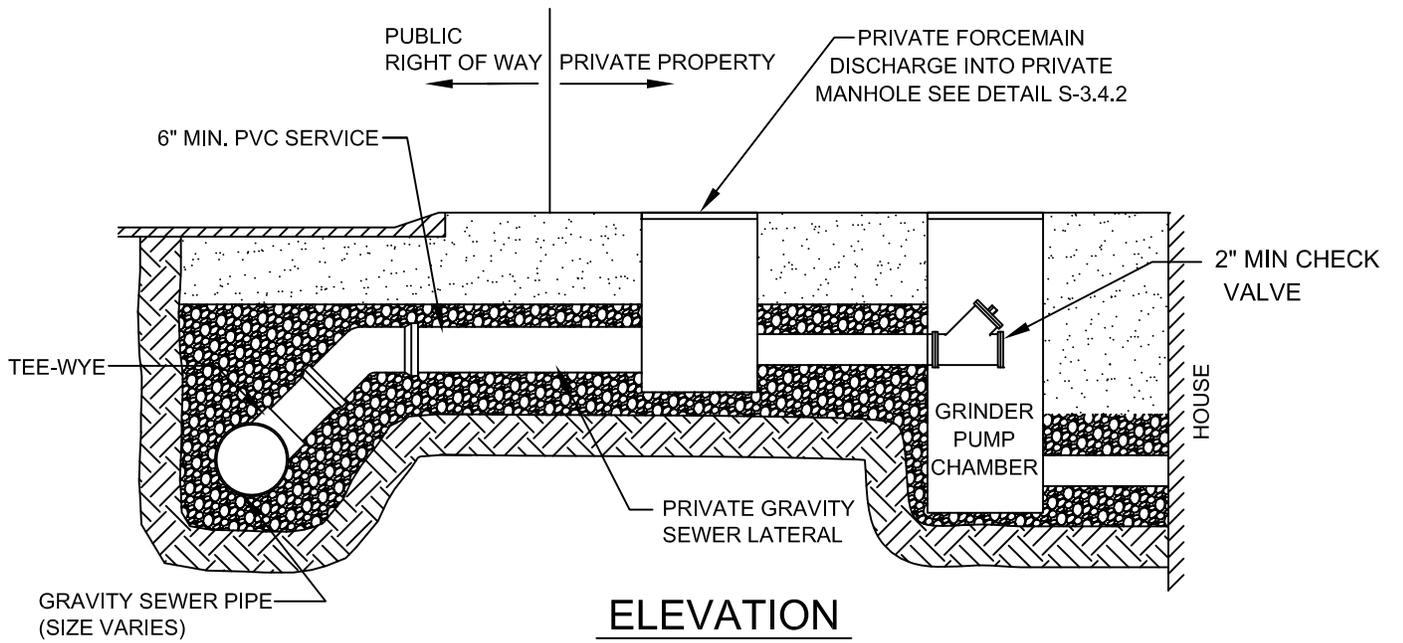

ELEVATION

NOTES:

1. PIPE SIZES AND DEPTHS VARY.

NOT TO SCALE

