


PLAN VIEW
NOT TO SCALE



SECTION AA
NOT TO SCALE

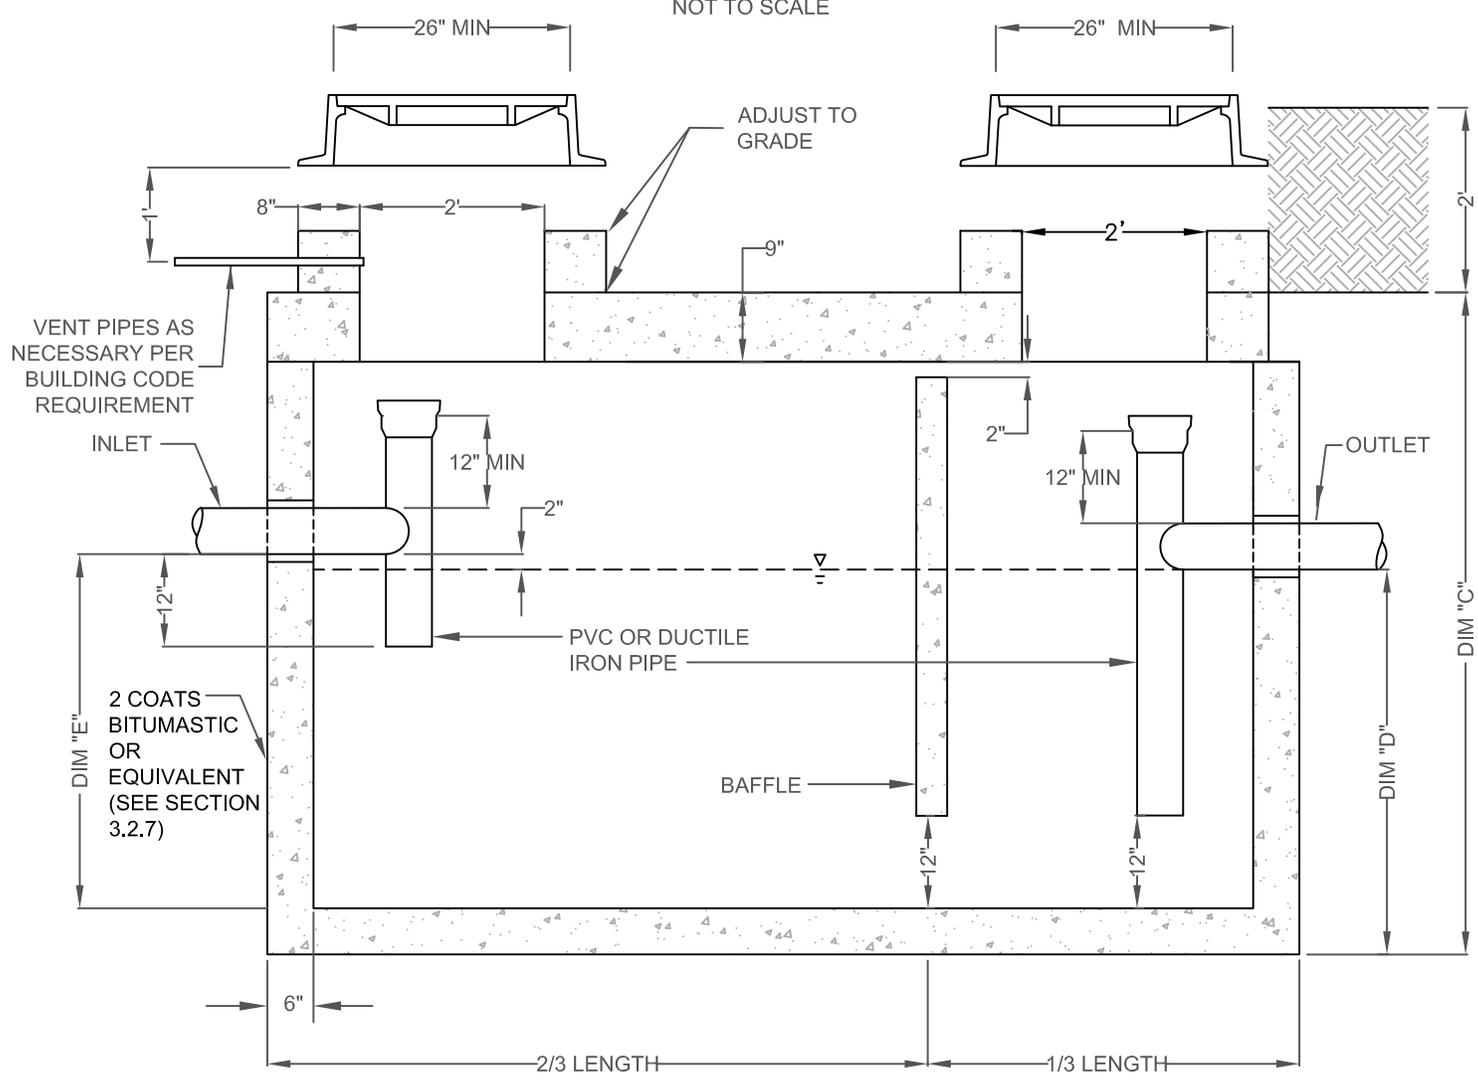

CITY OF FRAMINGHAM
DEPARTMENT OF PUBLIC WORKS

TYPICAL GREASE TRAP

DATE:
MARCH 2012

REV:
2

DETAIL NO.
S-3.7.0