


FENWICK STREET @ FENWICK CIRCLE  
SEWER DEPARTMENT

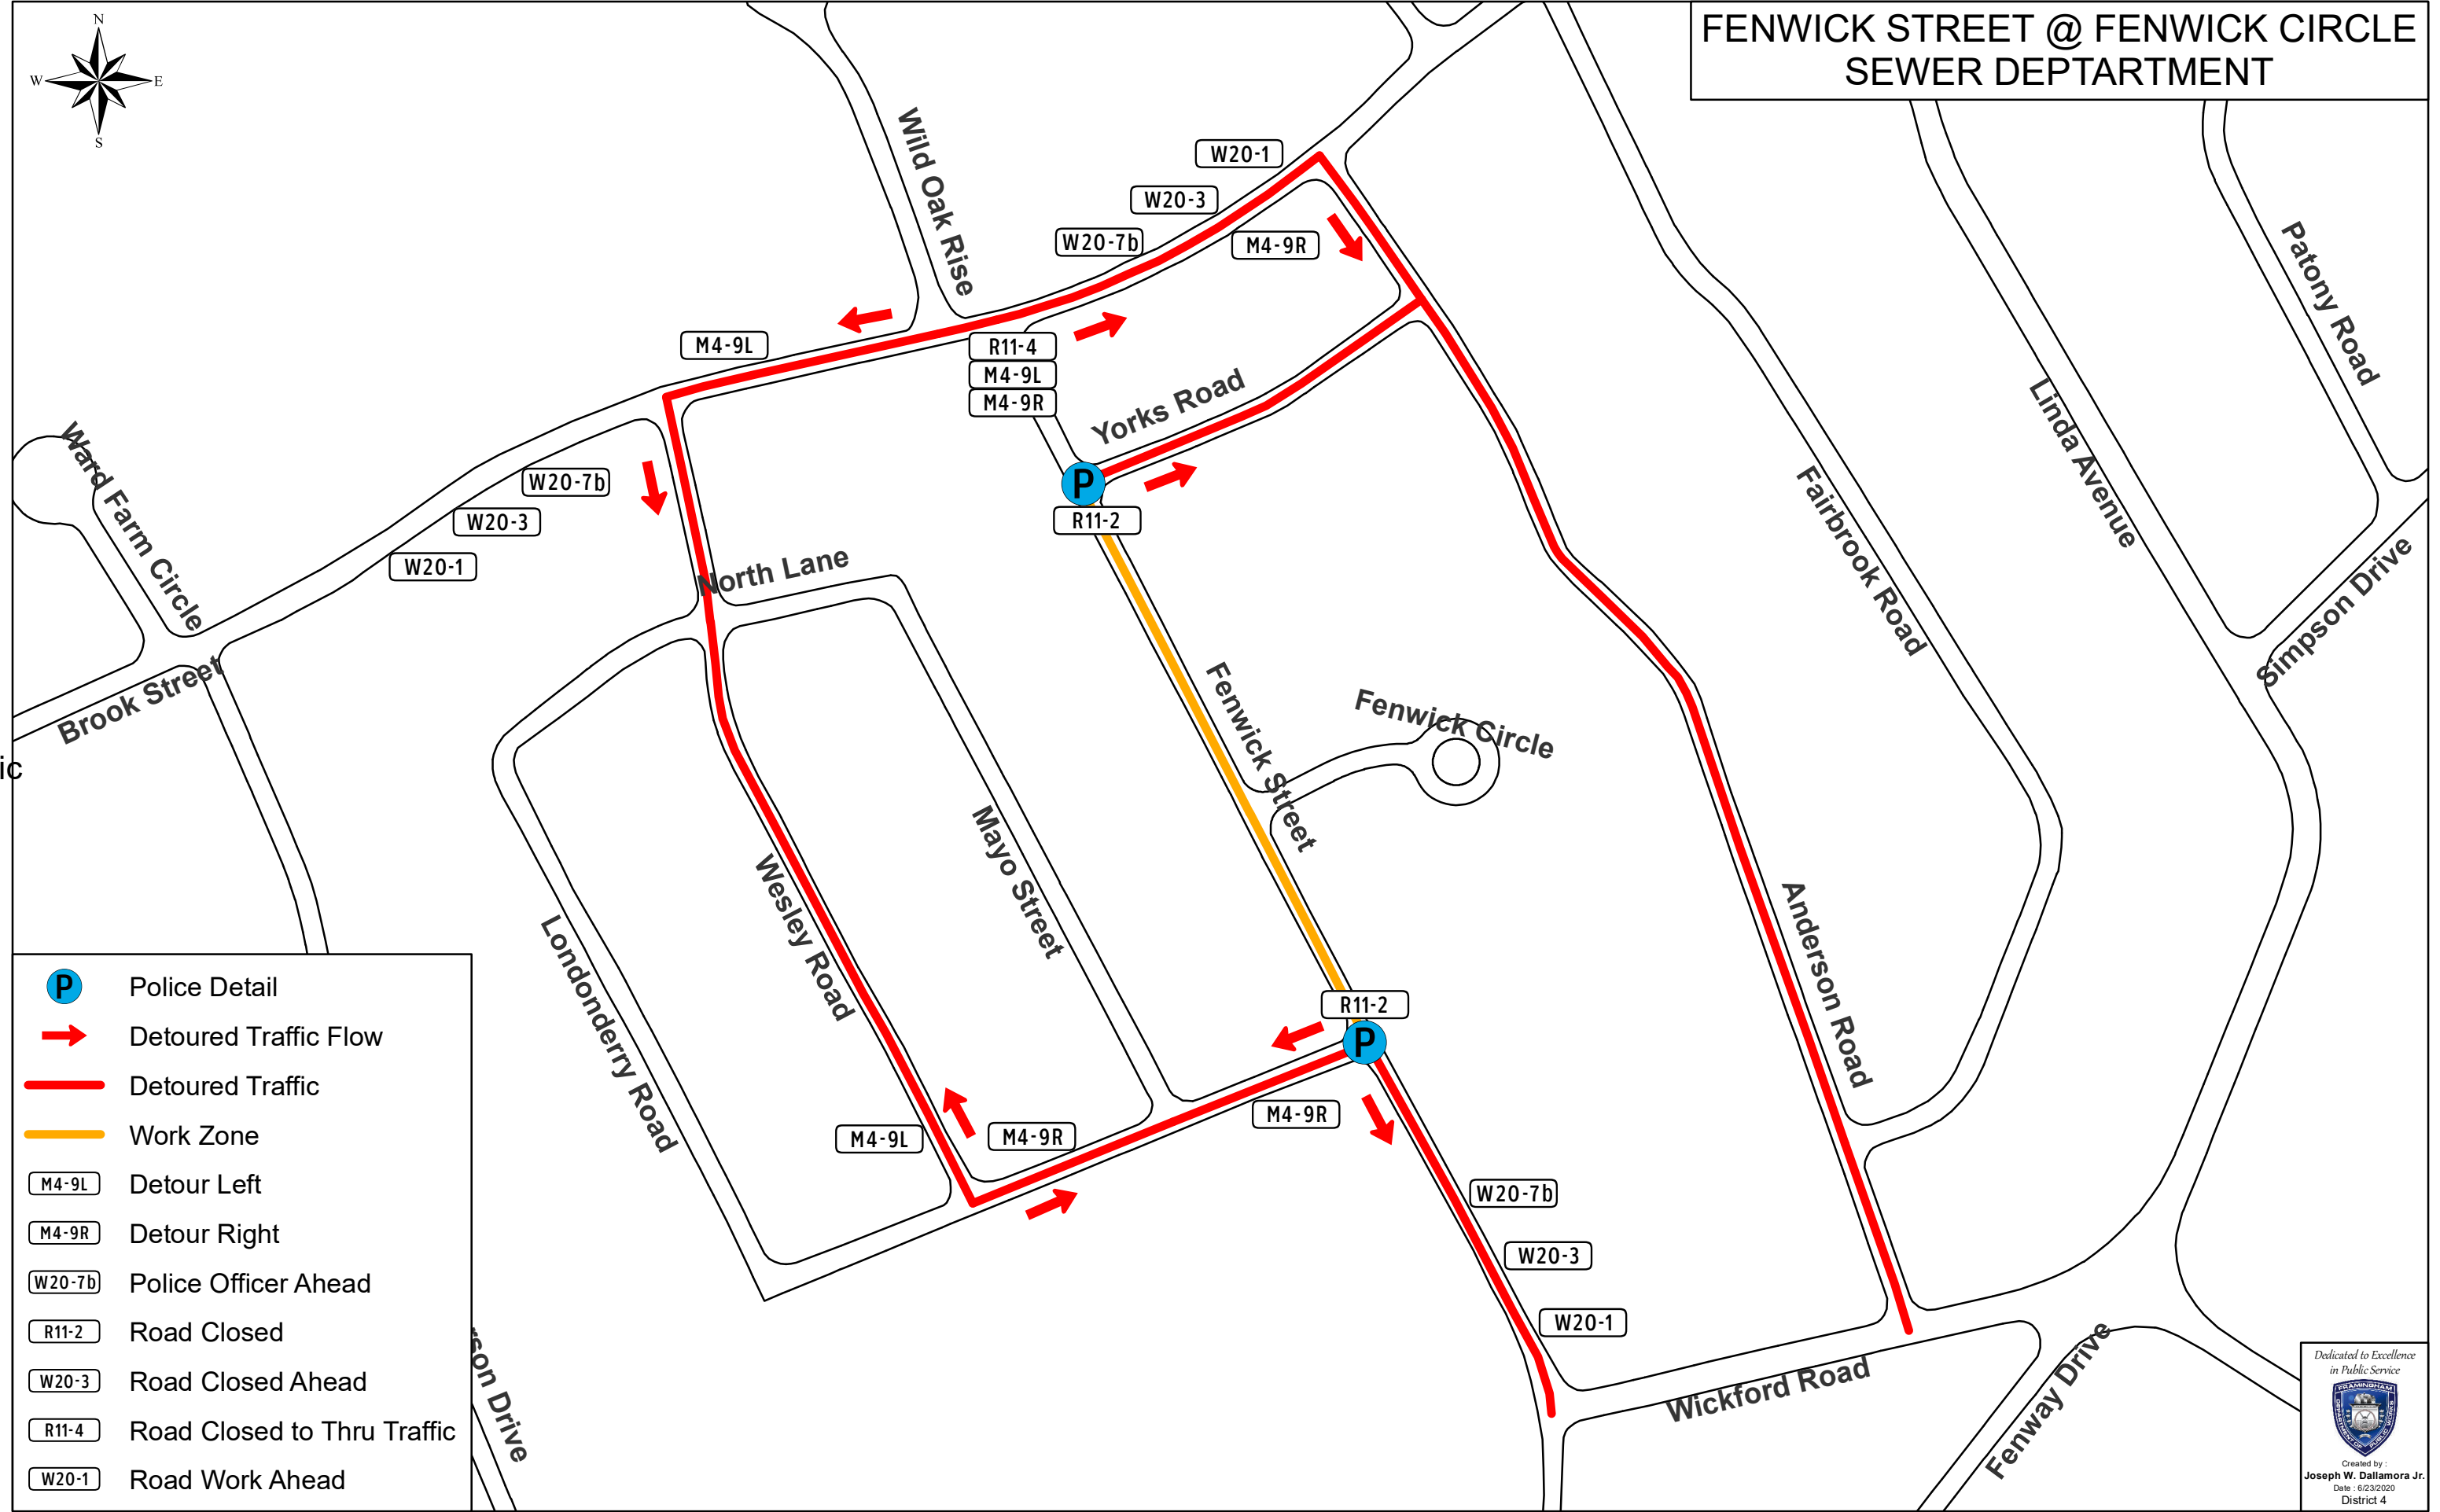

- P Police Detail
- ➔ Detoured Traffic Flow
- Detoured Traffic
- Work Zone
- M4-9L Detour Left
- M4-9R Detour Right
- W20-7b Police Officer Ahead
- R11-2 Road Closed
- W20-3 Road Closed Ahead
- R11-4 Road Closed to Thru Traffic
- W20-1 Road Work Ahead