



SULLIVAN SURVEYING COMPANY, LLC  
 209 WEST CENTRAL ST.  
 NATICK, MA. 01760  
 PHONE : 508-655-0082  
 FAX : 508-655-0083

**PROPOSED SITE  
 PLAN OF LAND IN  
 FRAMINGHAM, MASS.**

OWNED BY : ROBERT J. KINZ FAMILY LIMITED PARTNERSHIP

DEED REFERENCE : BOOK 35845 PAGE 591

SOUTH MIDDLESEX REGISTRY OF DEEDS

ASSESSORS MAP REFERENCE : MAP 116, BLOCK 234, LOT 34B

ZONING CLASSIFICATION : M - GENERAL MANUFACTURING

NOTE : THIS DOCUMENT HAS BEEN PREPARED BY SULLIVAN SURVEYING COMPANY WHICH HOLDS A COPYRIGHT THEREIN.

COPYING OF ANY SUBSTANTIAL PORTION OF A COPYRIGHTED WORK, WITHOUT THE PERMISSION OF THE COPYRIGHT OWNER, IS UNLAWFUL.

REVISIONS


NO.	DESCRIPTION	DATE
1	REVISED HANDICAPPED PARKING	10/30/14



JOSEPH R. SULLIVAN  
 REG. PROFESSIONAL LAND SURVEYOR

SCALE : 1" = 20'  
 DATE : SEPTEMBER 29, 2014  
 DRAWN BY : J.R.S.  
 CHECKED BY : J.R.S.

DRAWING NO. 27,523

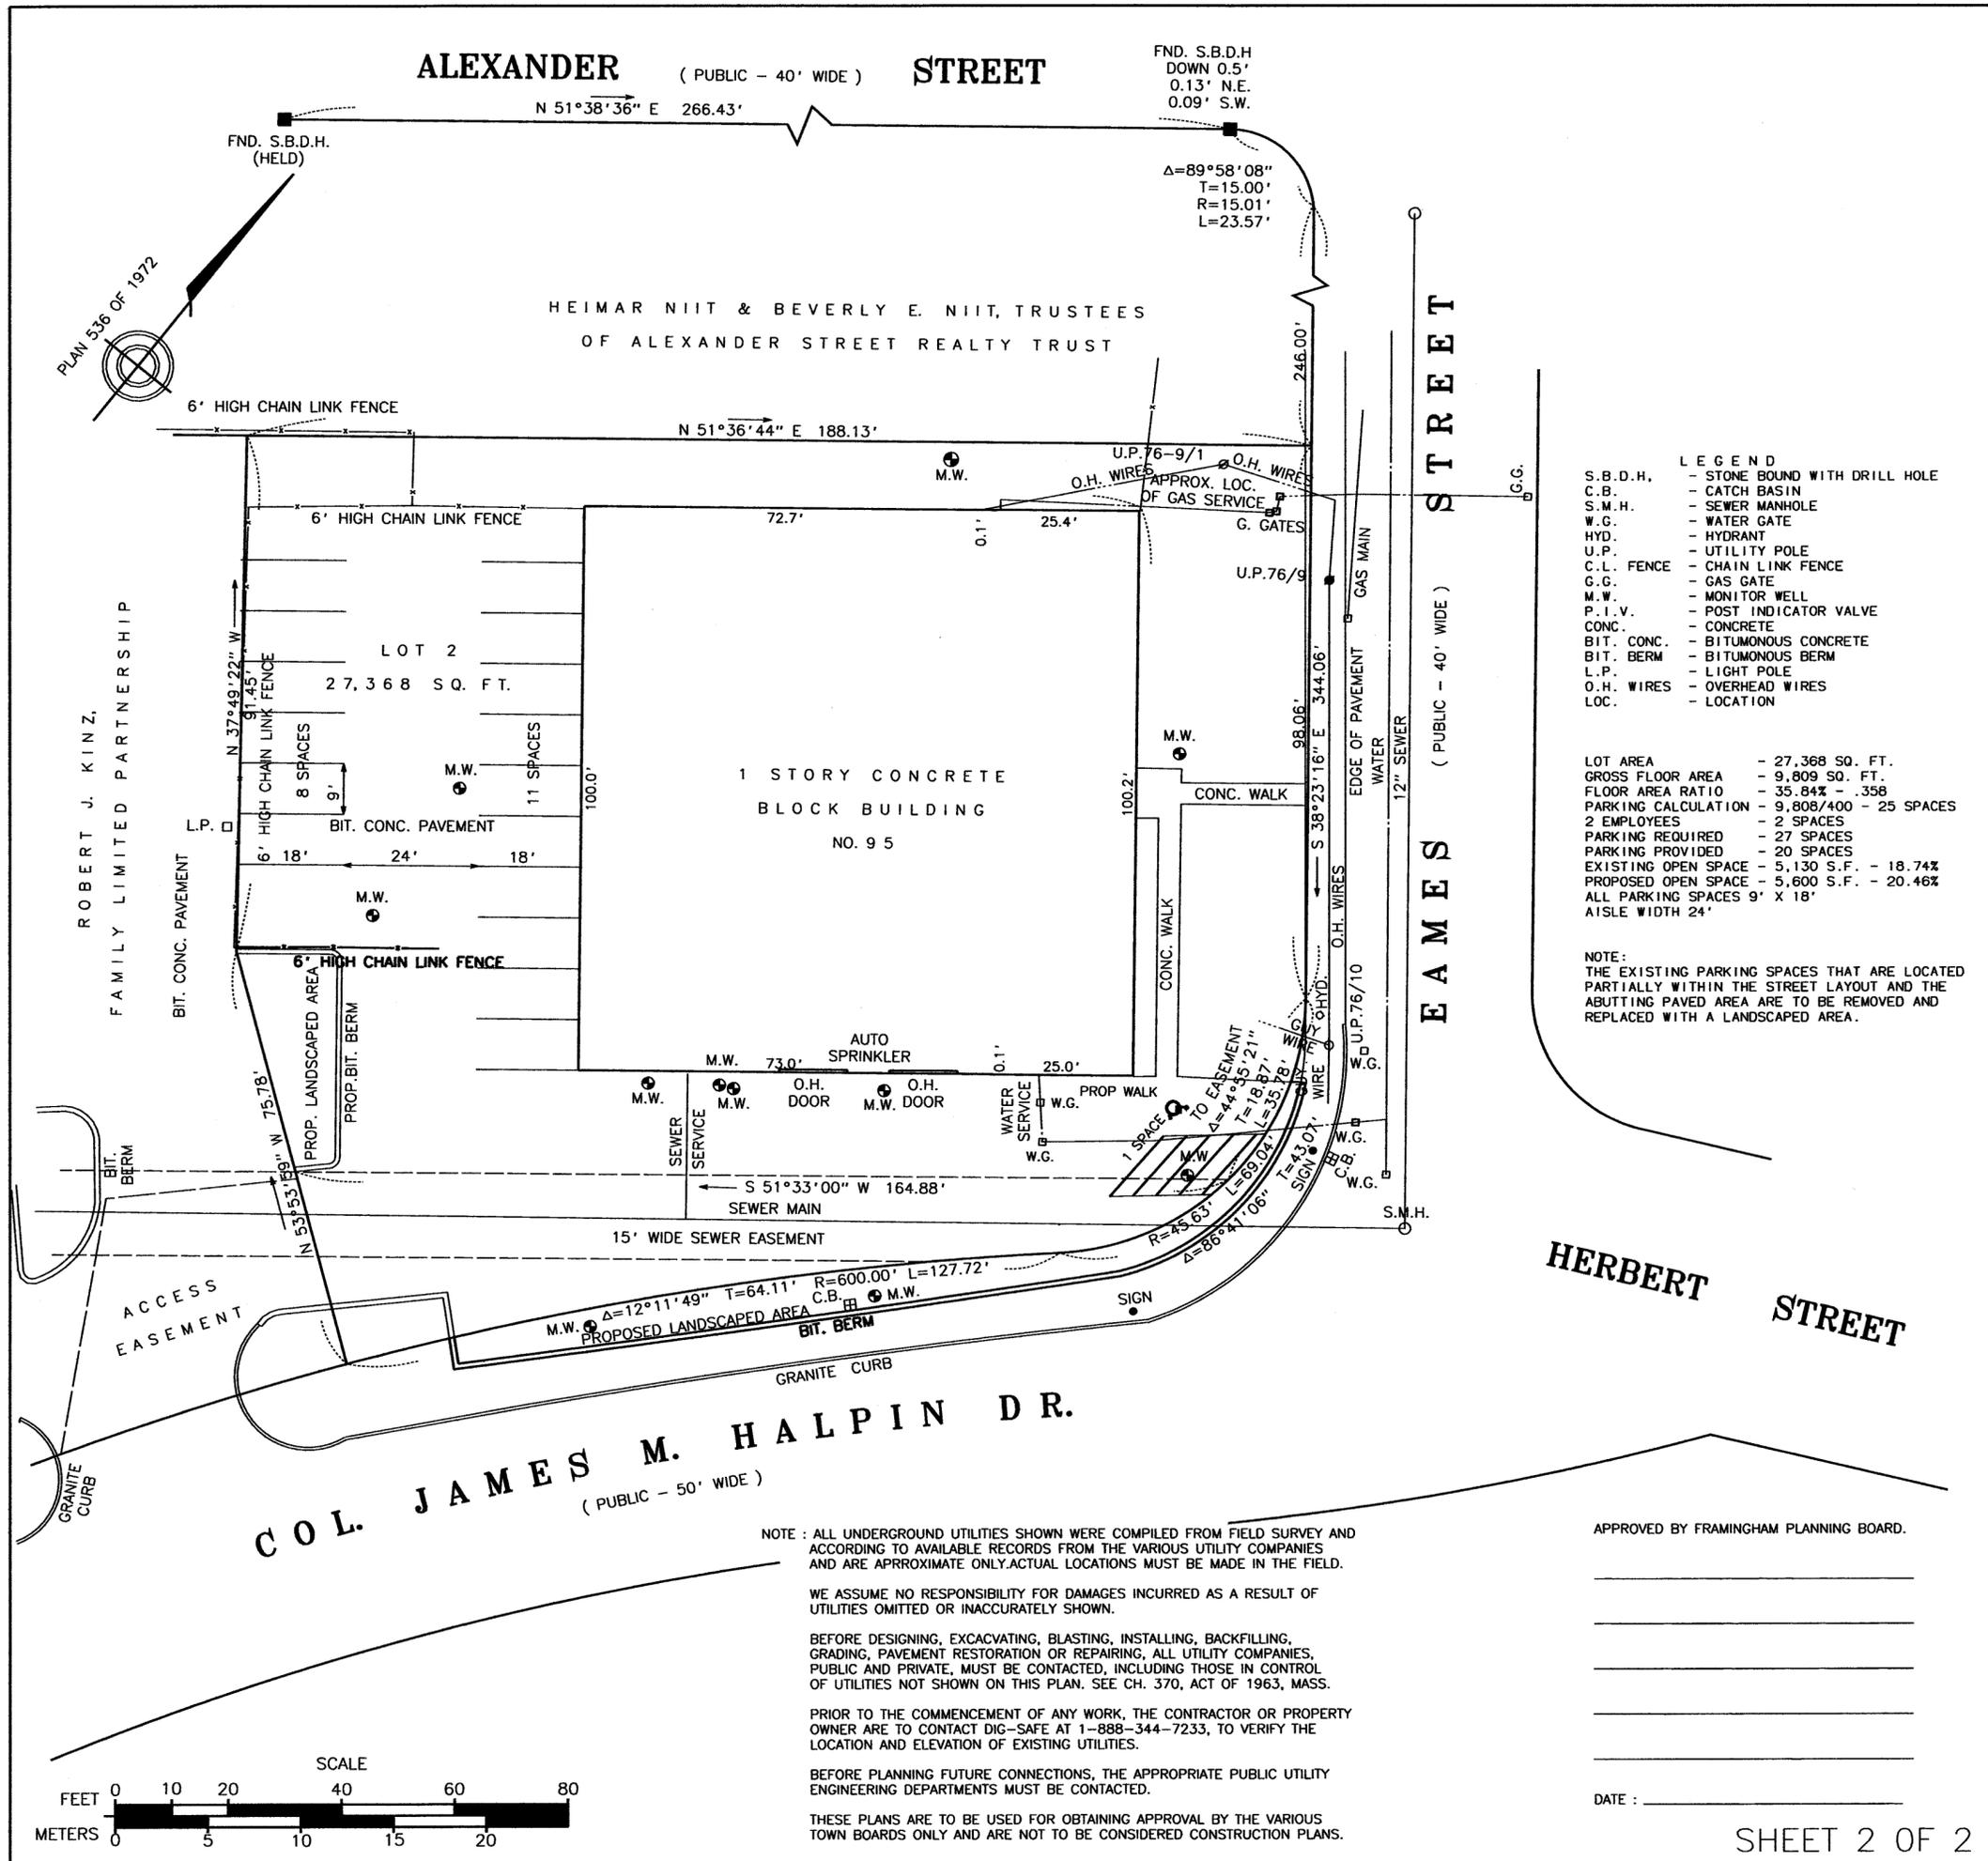

NOTE : ALL UNDERGROUND UTILITIES SHOWN WERE COMPILED FROM FIELD SURVEY AND ACCORDING TO AVAILABLE RECORDS FROM THE VARIOUS UTILITY COMPANIES AND ARE APPROXIMATE ONLY. ACTUAL LOCATIONS MUST BE MADE IN THE FIELD.

WE ASSUME NO RESPONSIBILITY FOR DAMAGES INCURRED AS A RESULT OF UTILITIES OMITTED OR INACCURATELY SHOWN.

BEFORE DESIGNING, EXCAVATING, BLASTING, INSTALLING, BACKFILLING, GRADING, PAVEMENT RESTORATION OR REPAIRING, ALL UTILITY COMPANIES, PUBLIC AND PRIVATE, MUST BE CONTACTED, INCLUDING THOSE IN CONTROL OF UTILITIES NOT SHOWN ON THIS PLAN. SEE CH. 370, ACT OF 1963, MASS.

PRIOR TO THE COMMENCEMENT OF ANY WORK, THE CONTRACTOR OR PROPERTY OWNER ARE TO CONTACT DIG-SAFE AT 1-888-344-7233, TO VERIFY THE LOCATION AND ELEVATION OF EXISTING UTILITIES.

BEFORE PLANNING FUTURE CONNECTIONS, THE APPROPRIATE PUBLIC UTILITY ENGINEERING DEPARTMENTS MUST BE CONTACTED.

THESE PLANS ARE TO BE USED FOR OBTAINING APPROVAL BY THE VARIOUS TOWN BOARDS ONLY AND ARE NOT TO BE CONSIDERED CONSTRUCTION PLANS.

APPROVED BY FRAMINGHAM PLANNING BOARD.

\_\_\_\_\_  
 \_\_\_\_\_  
 \_\_\_\_\_  
 \_\_\_\_\_  
 DATE : \_\_\_\_\_