


ROUNDING TABLE FOR 1V : 2H SLOPE

D (FEET)	A	B
3 <	12 INCHES	24 INCHES
>3 TO 8	D/3	$\frac{2}{3}$ D
>8	6.0 FEET	12 FEET

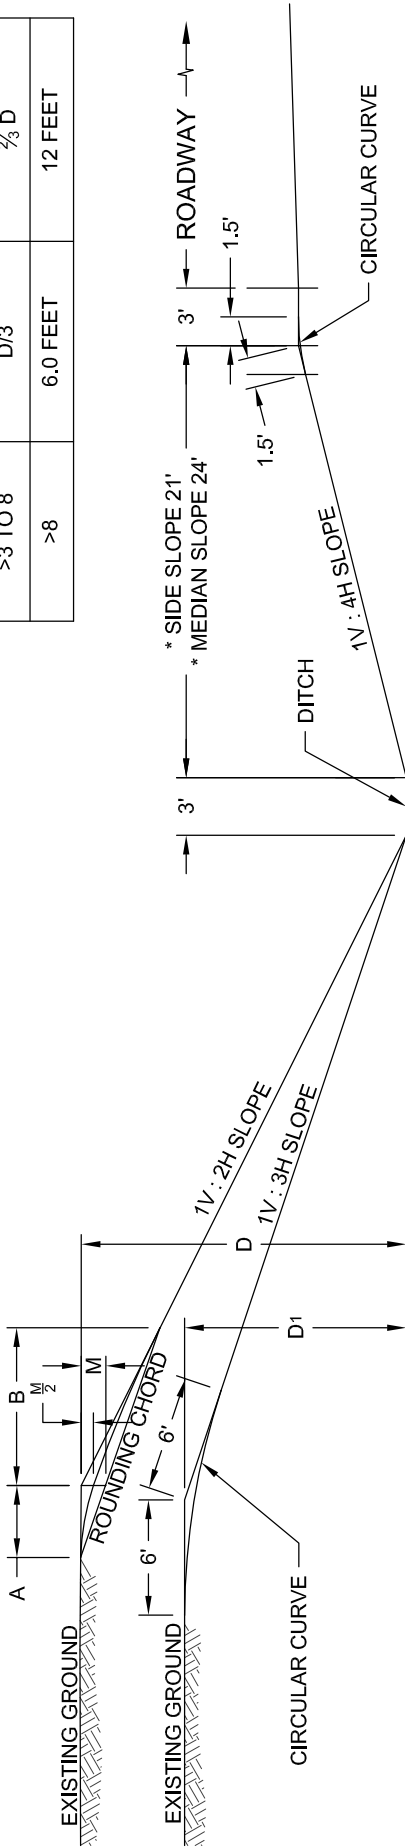


1V : 3H SLOPE ROUNDING

1. WHEN "D" IS 1.5 FEET OR MORE ROUND AS SHOWN IN ROUNDING TABLE.
2. WHEN "D" IS LESS THAN 1.5 FEET ROUND FULL LENGTH OF SLOPE.

CUT SLOPES

* USE SLOPE LENGTHS FOR LIMITED ACCESS OR HIGH SPEED ROADWAYS.

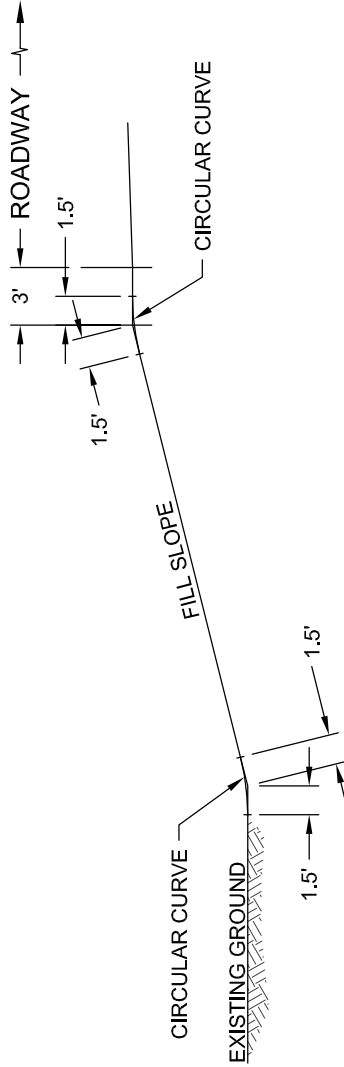

FILL SLOPES

NOTE:

1. THE DIMENSIONS SHOWN FOR ROUNDING CUT AND FILL SLOPES ARE APPROXIMATE, THEY ARE TO BE USED AS GUIDES.

NOT TO SCALE

