

APPROVAL UNDER THE SUBDIVISION CONTROL LAW, IS REQUIRED.

FRAMMINGHAM PLANNING BOARD

DATE: _____




1. _____ CLERK OF THE TOWN OF FRAMMINGHAM RECEIVED AND RECORDED APPROVAL FROM THE PLANNING BOARD OF THIS PLAN ON _____ AND NO APPEAL WAS TAKEN FOR TWENTY (20) DAYS THEREAFTER.

OWNER
 NEXUM DEVELOPMENT CORP.
 6 CENTRAL STREET
 FRAMMINGHAM, MA

APPLICANT, DEVELOPER & SUBDIVIDER

PAUL CROFT
 23 MILL STREET
 NATICK, MA.

GRAPHIC SCALE: 1"=40'

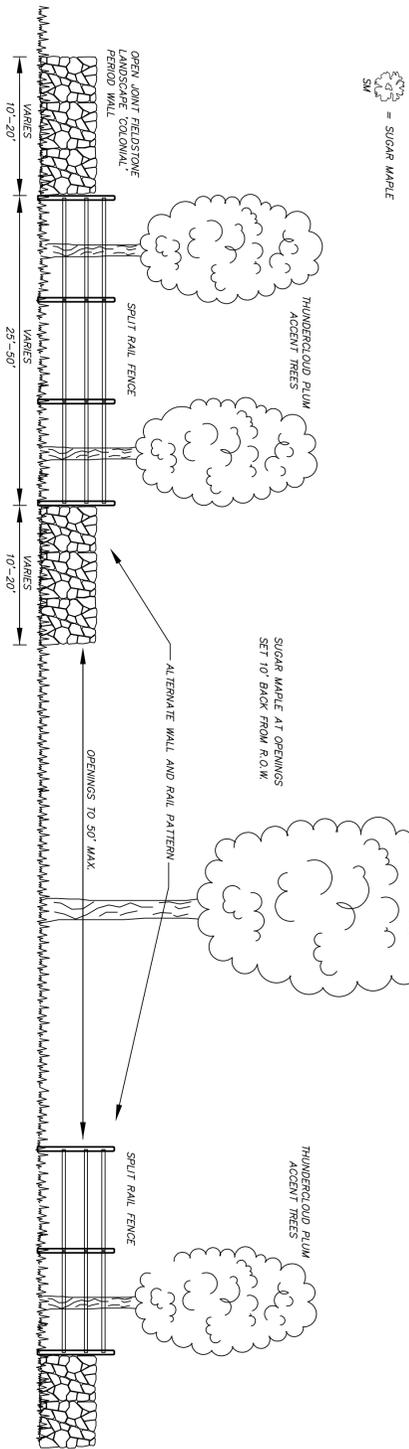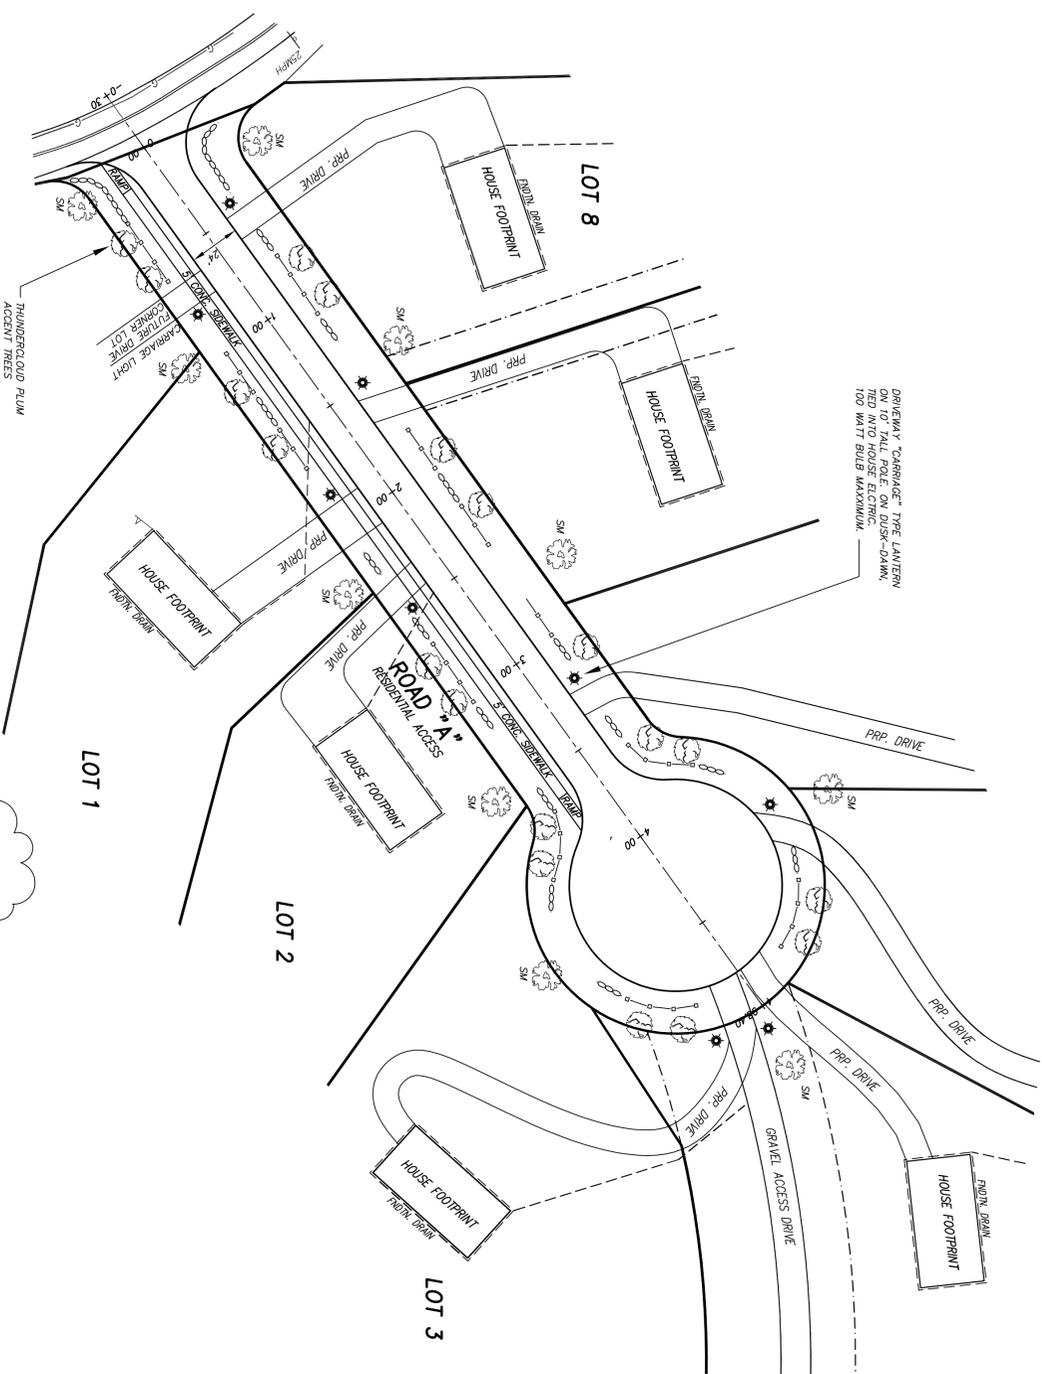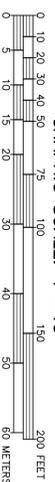

ALTERNATE STREETScape PLANTING DETAIL
 NO SCALE

CONNORSTONE
 CONSULTING CIVIL ENGINEERS
 AND
 LAND SURVEYORS
 10 SOUTHWEST CUTOFF, SUITE 7
 NORTHBOROUGH, MASSACHUSETTS 01532

DESIGNED BY: REM, GRC
 CHECKED BY: VC
 COMPUTED BY:
 FIELD SURVEY:
 DRAWN BY: REM
 SCALE: 1"=40'
 SHEET 16 OF 16.

DEFINITIVE PLAN
 LANDSCAPING PLAN
 FORD'S HILL ESTATES
 IN
 FRAMMINGHAM, MA

DATE:	JAN. 3 2013
REVISIONS:	3-6-2013