


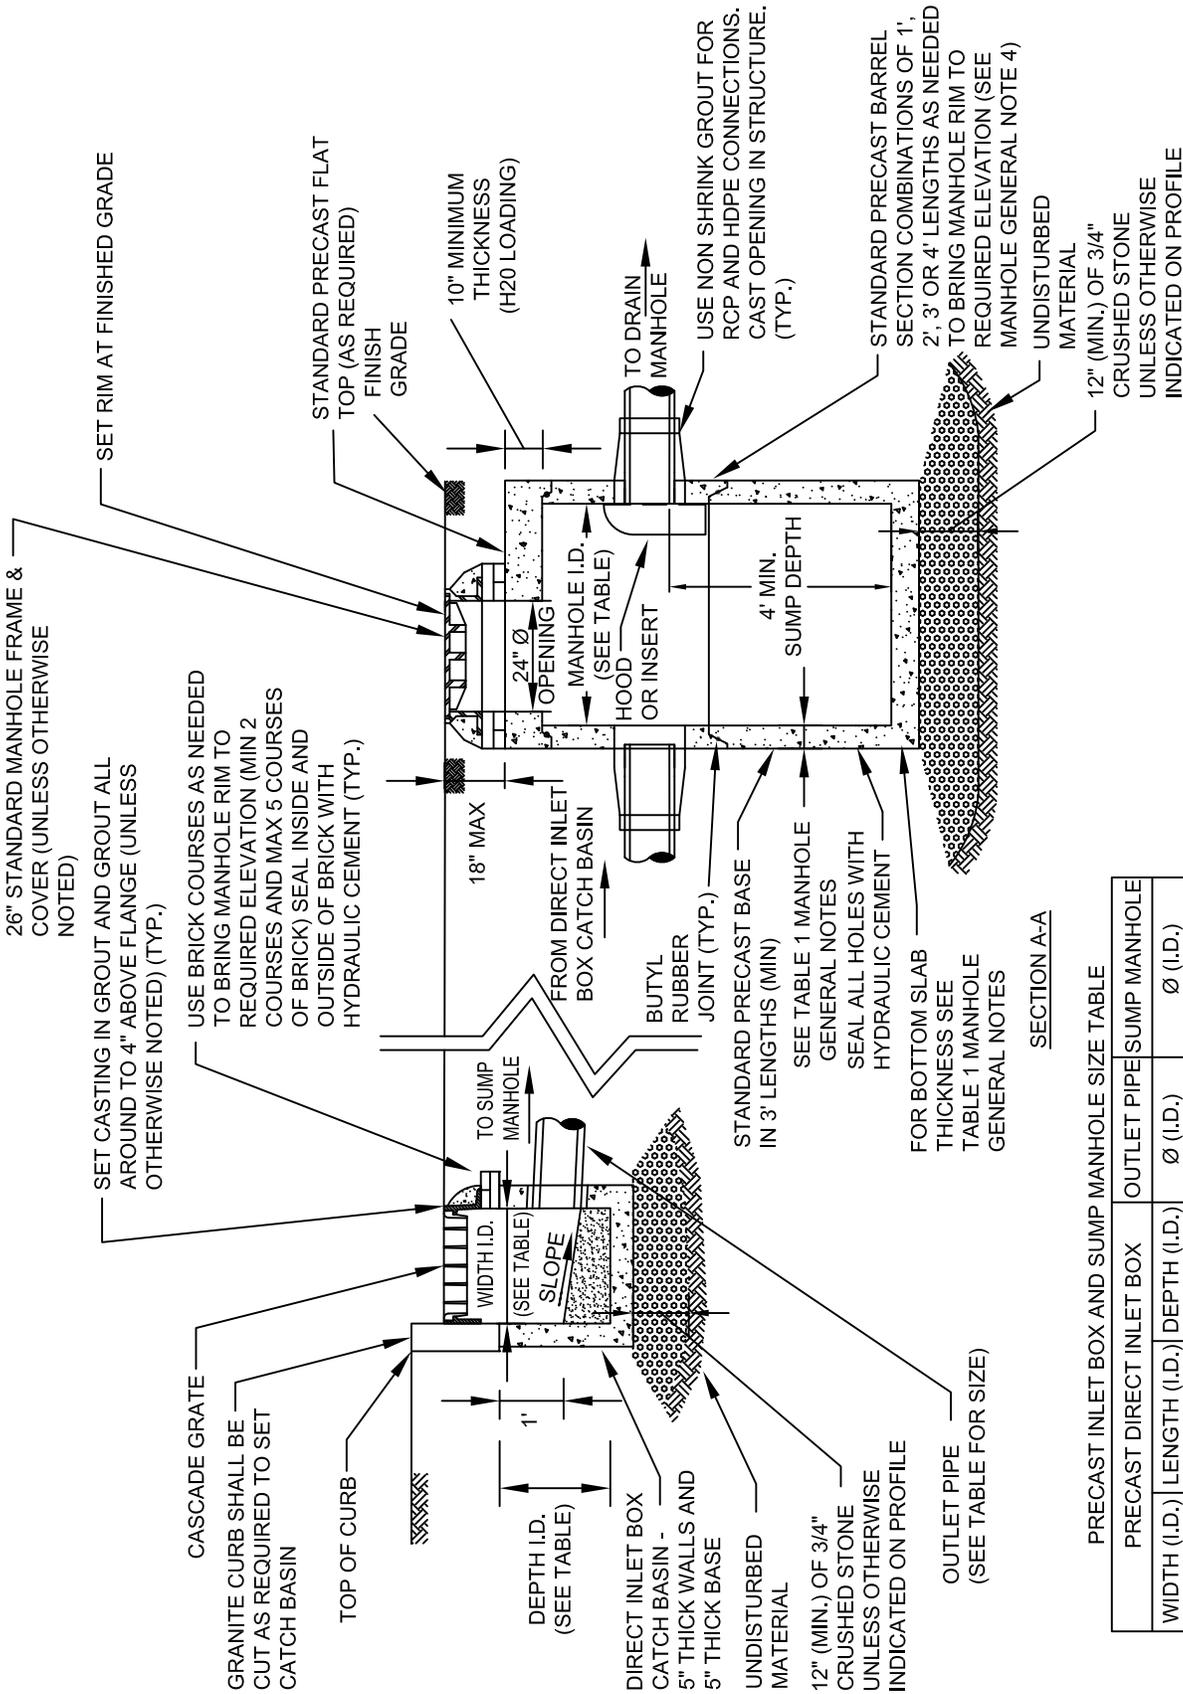

DIRECT INLET CATCH BASIN



NOT TO SCALE